


S. DOMINGOS do PORTO

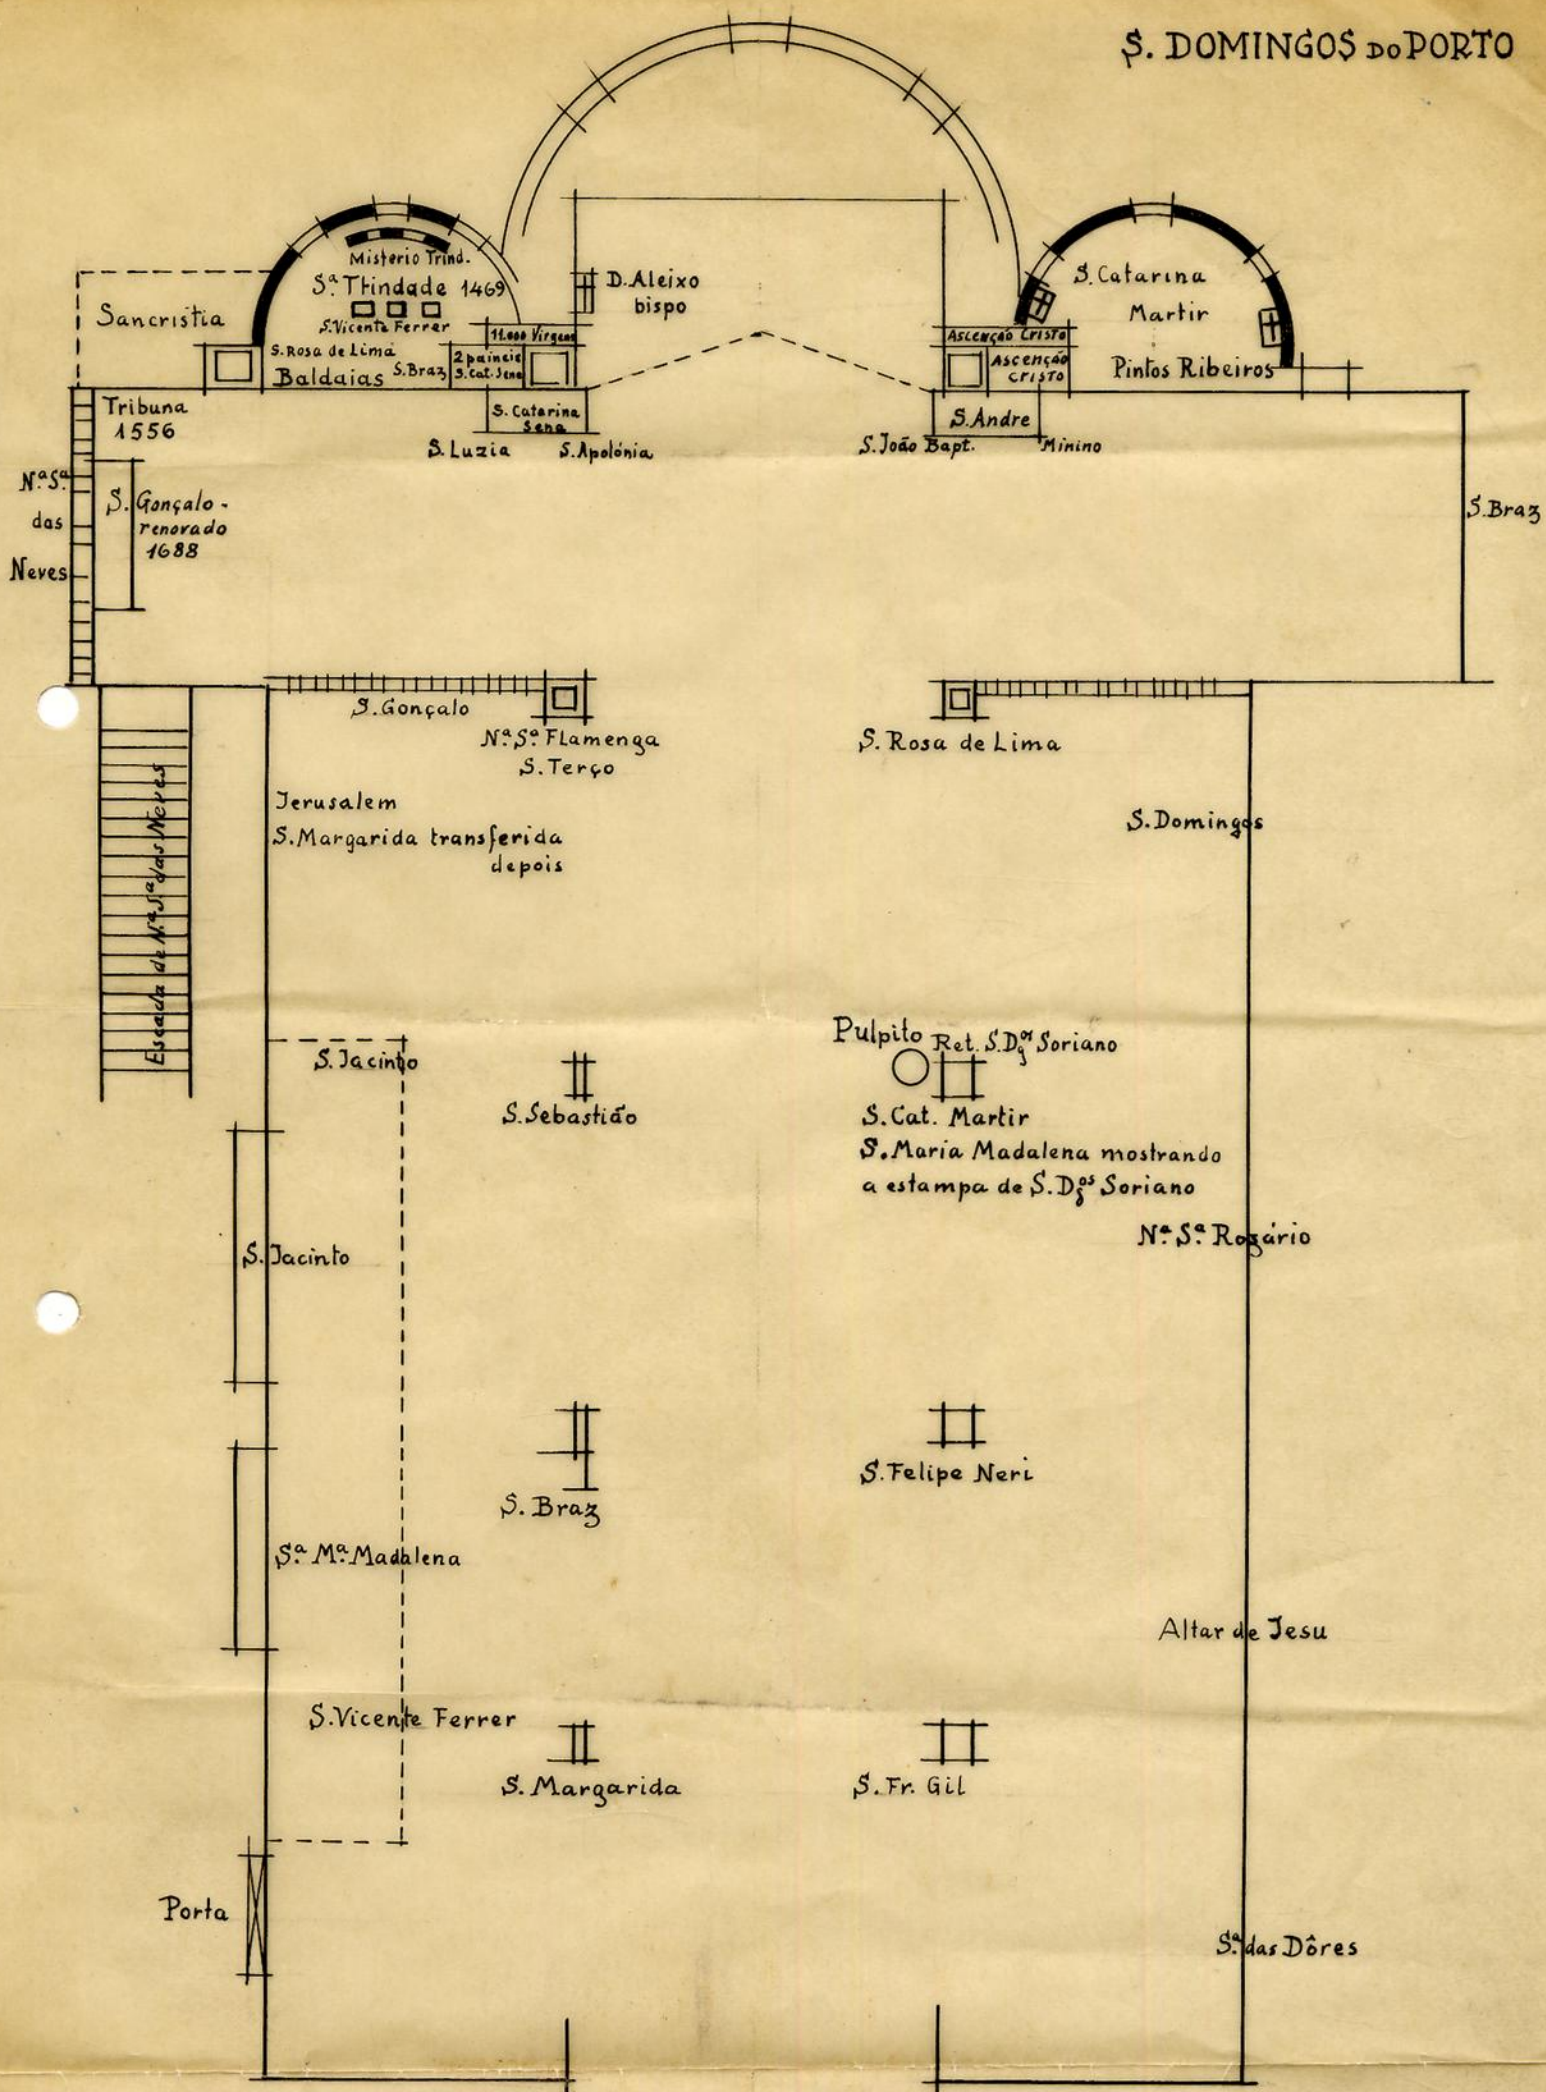

8-1A/TED-C
M-3105