



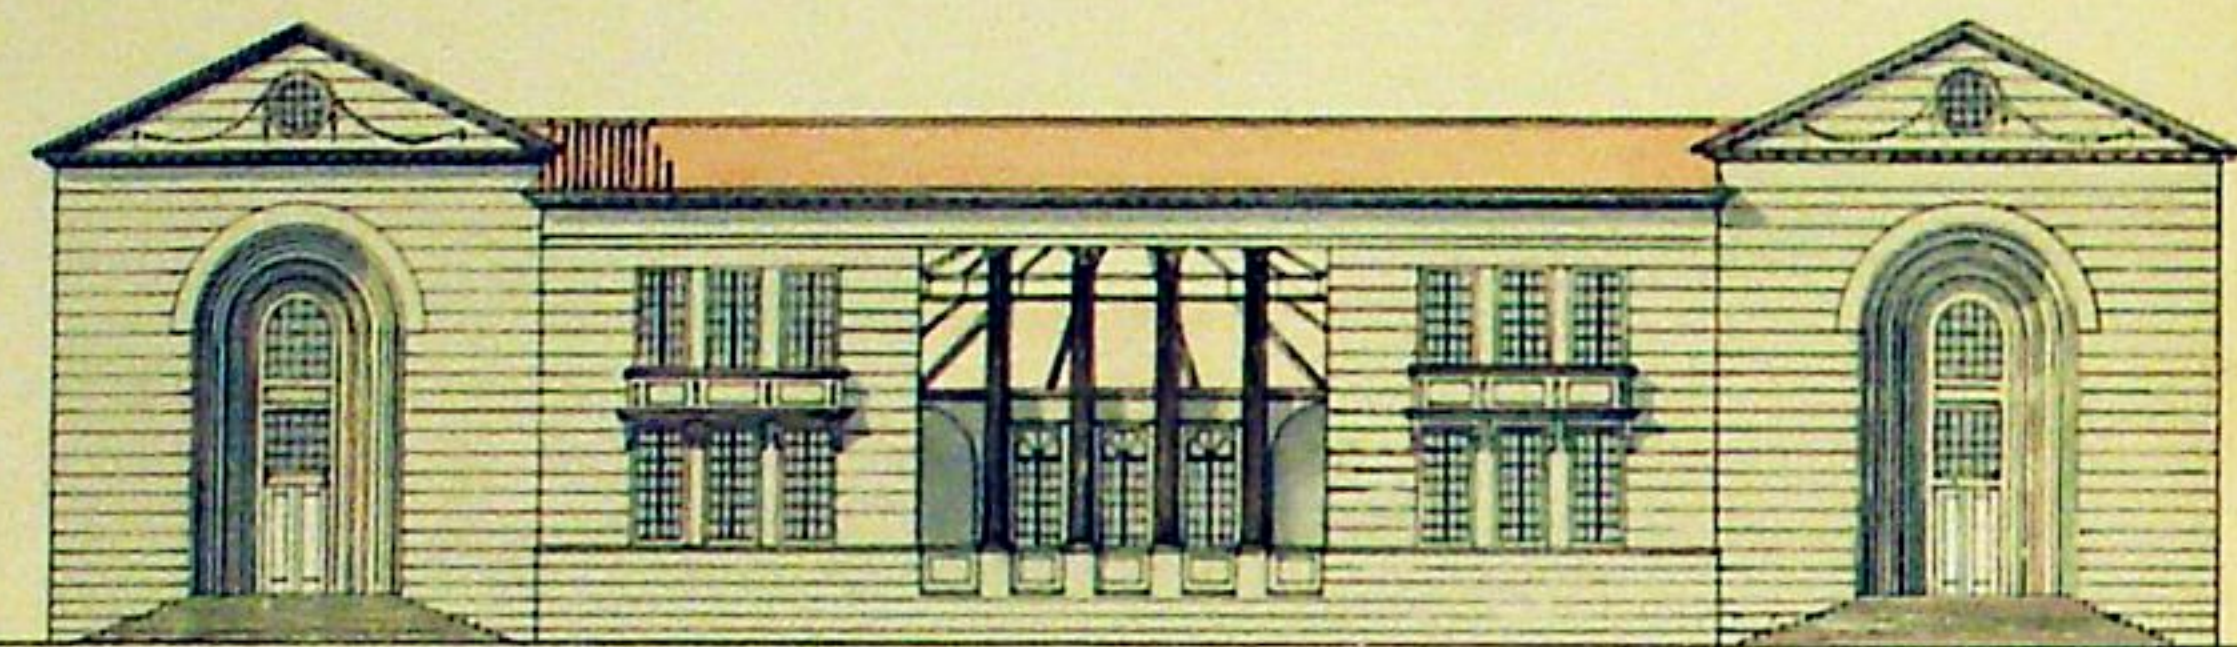

55

SOUTH ELEVATION


56

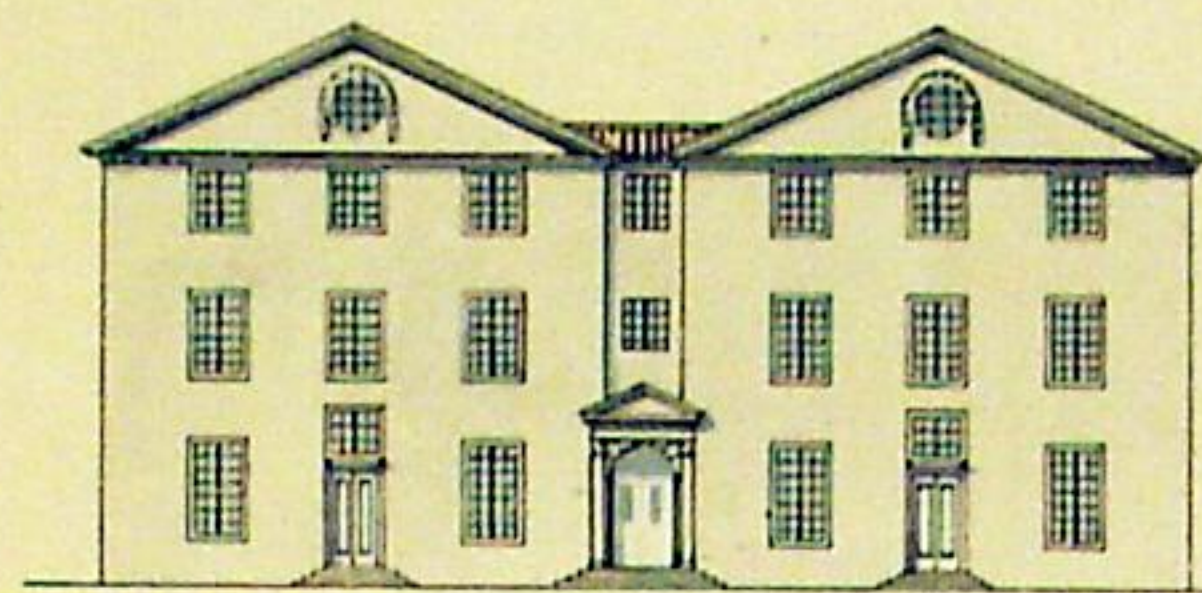

57

NORTH ELEVATION


58

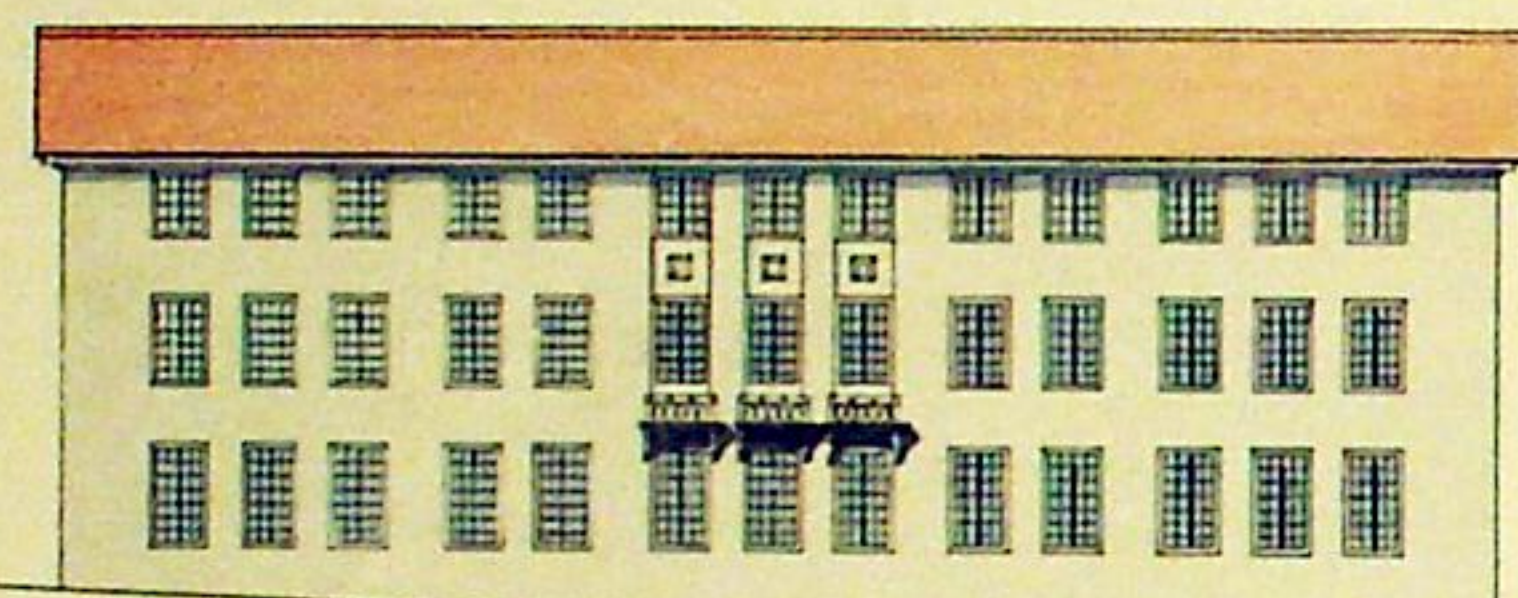


58

WEST ELEVATION


55

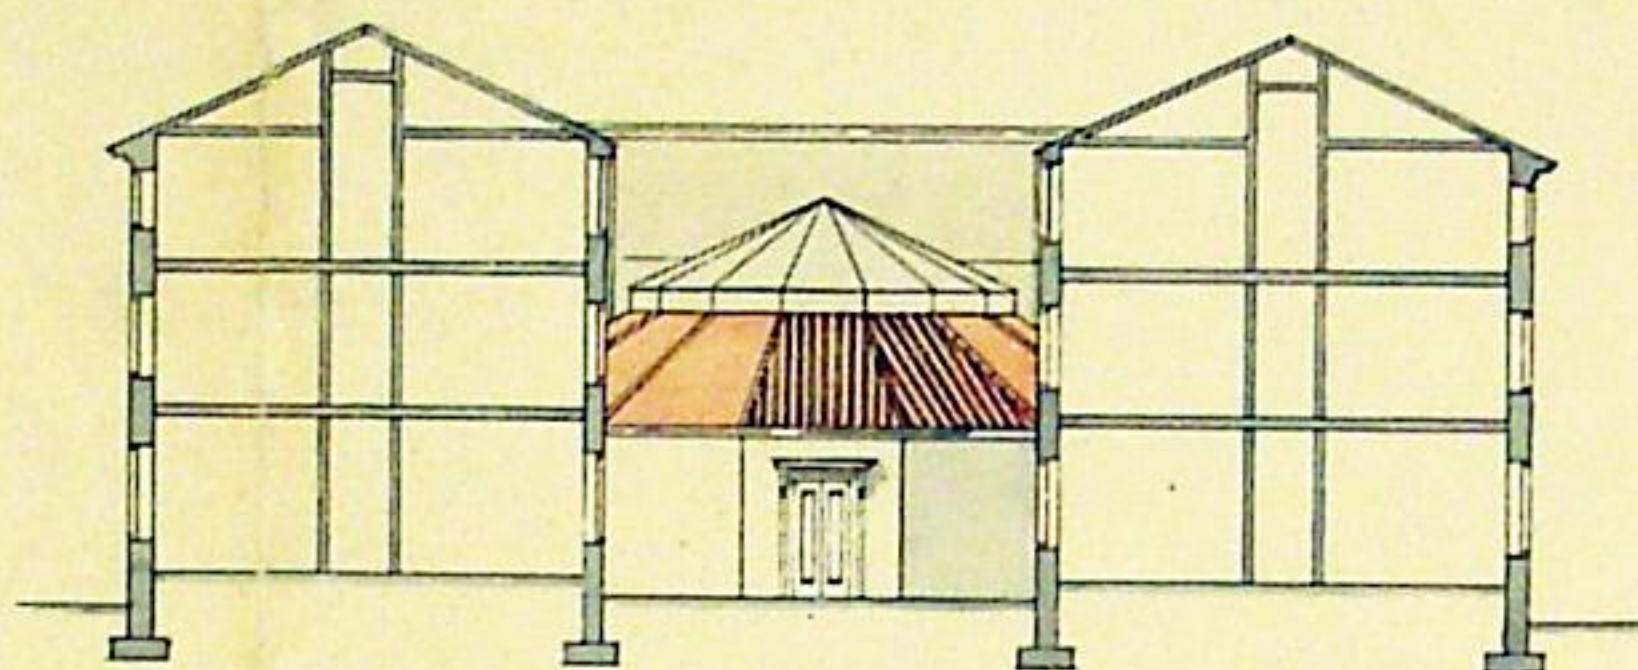


SECTION A-B

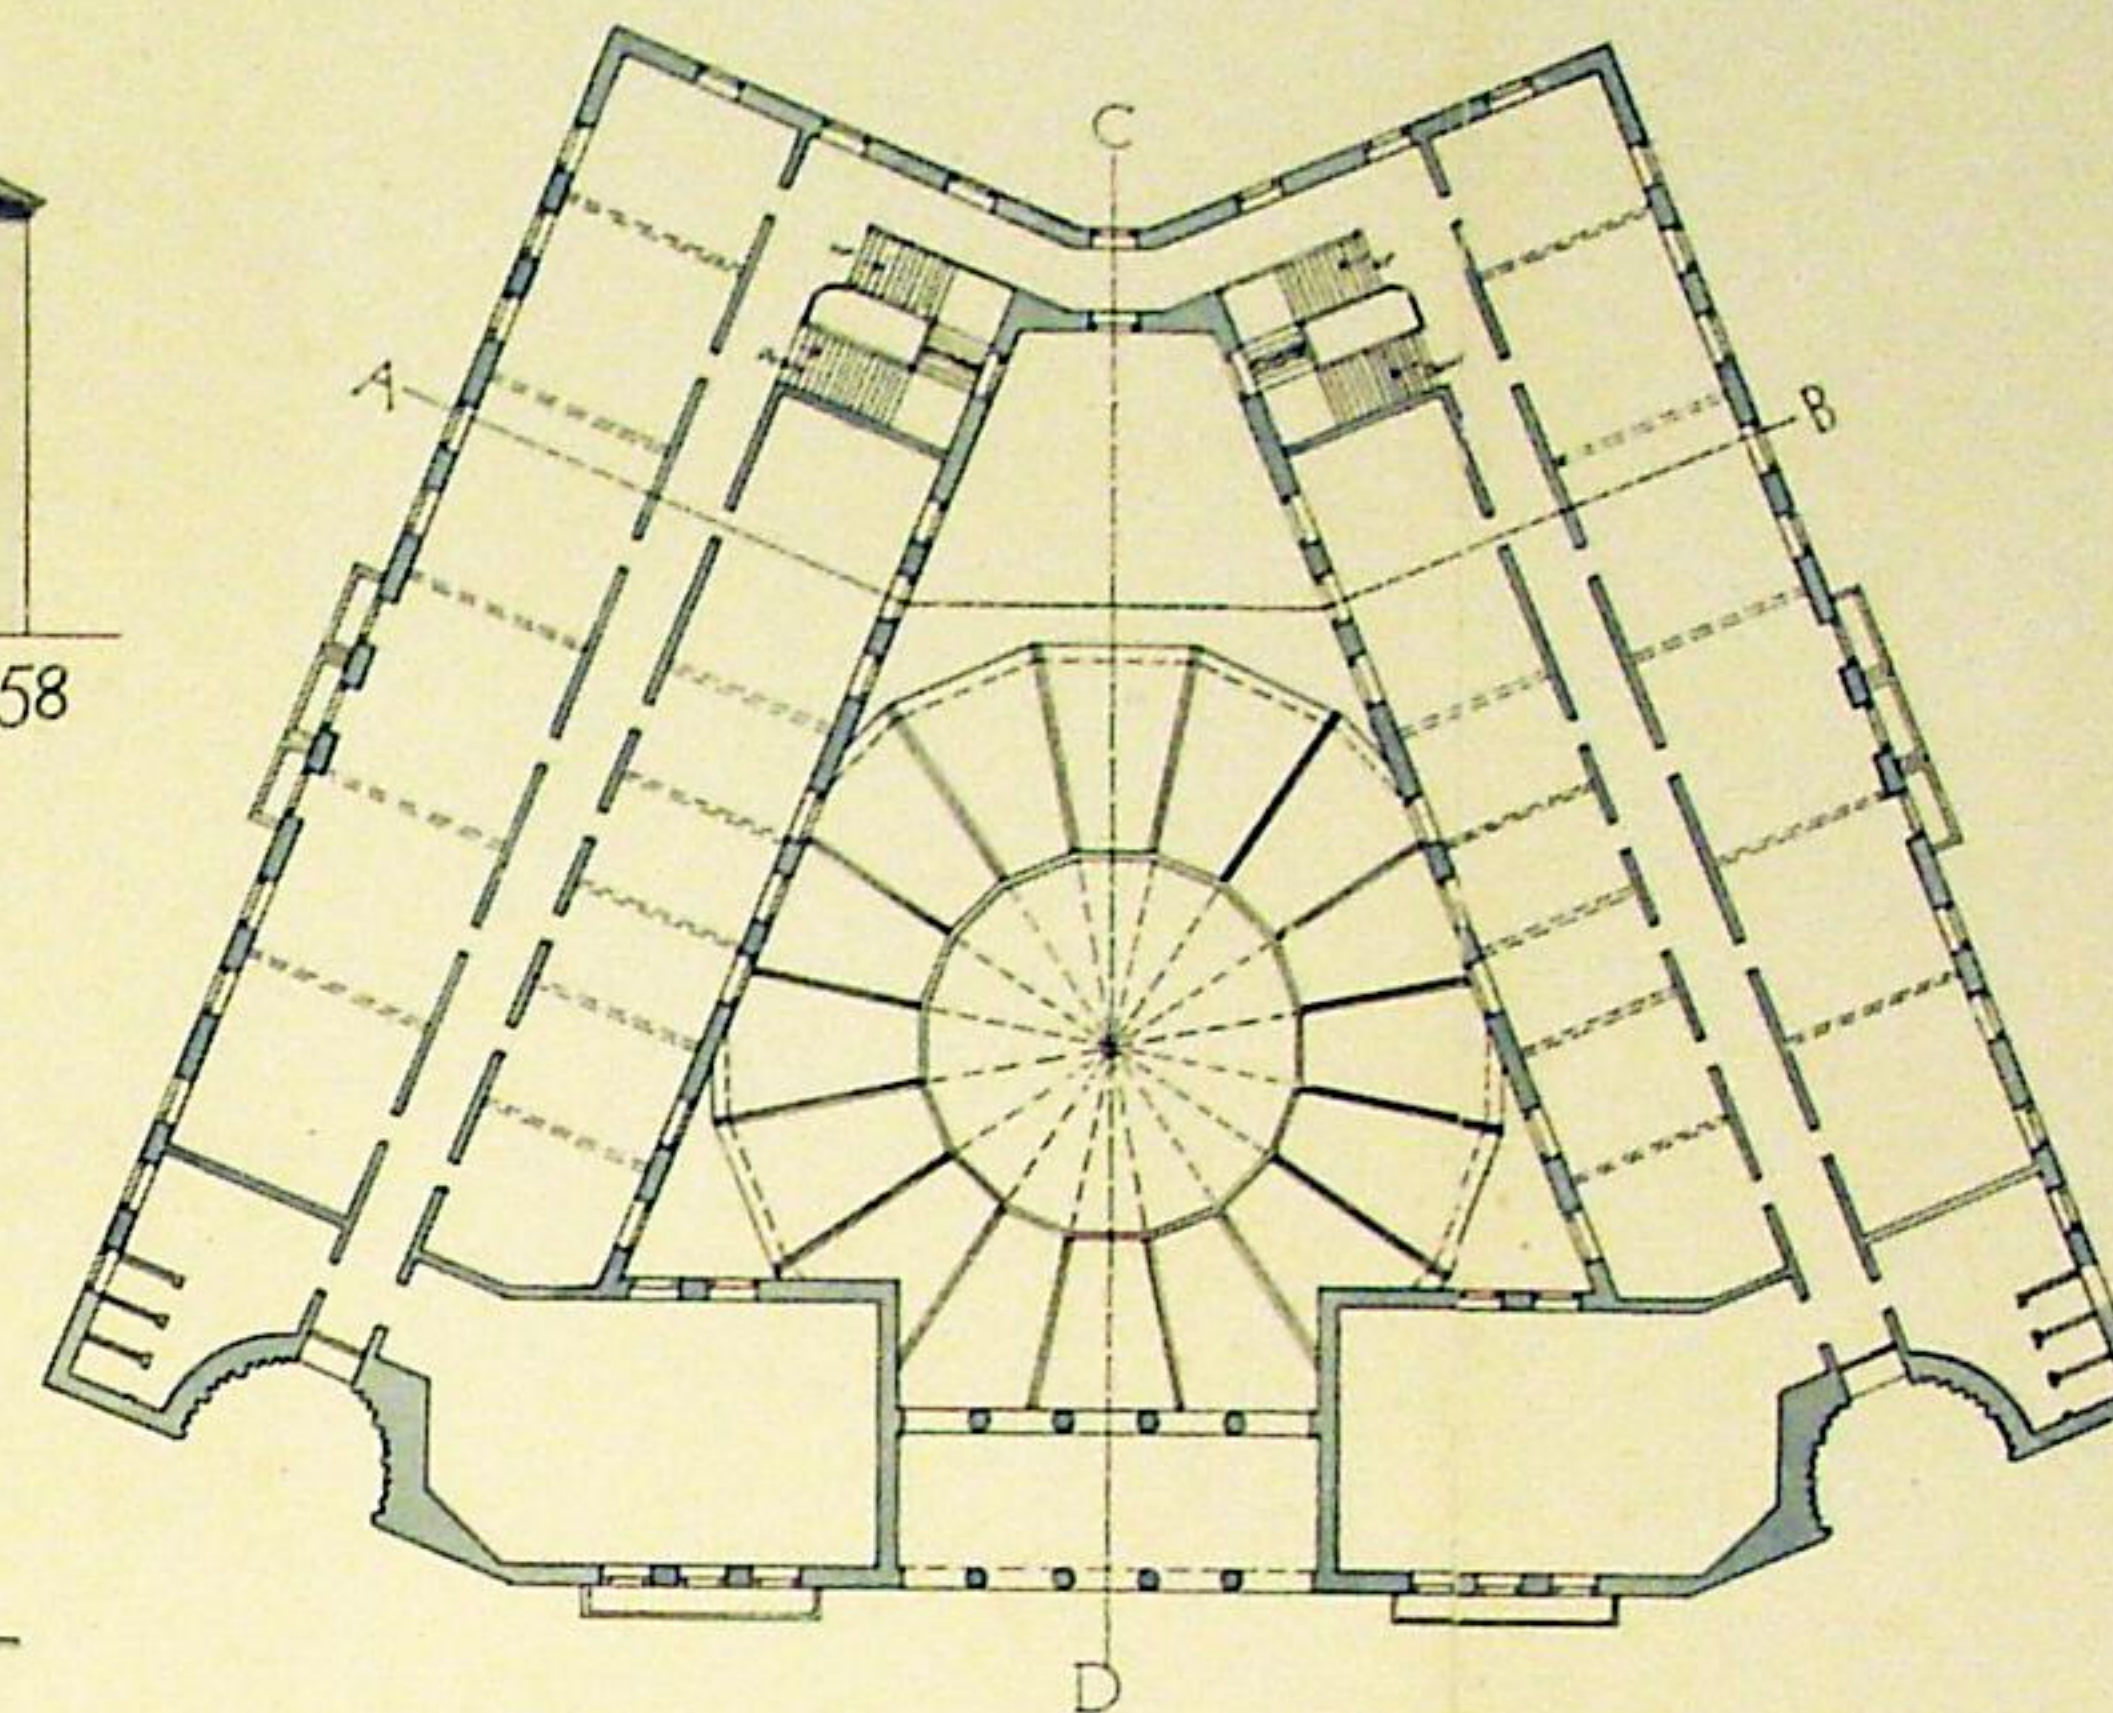


FIRST FLOOR PLAN

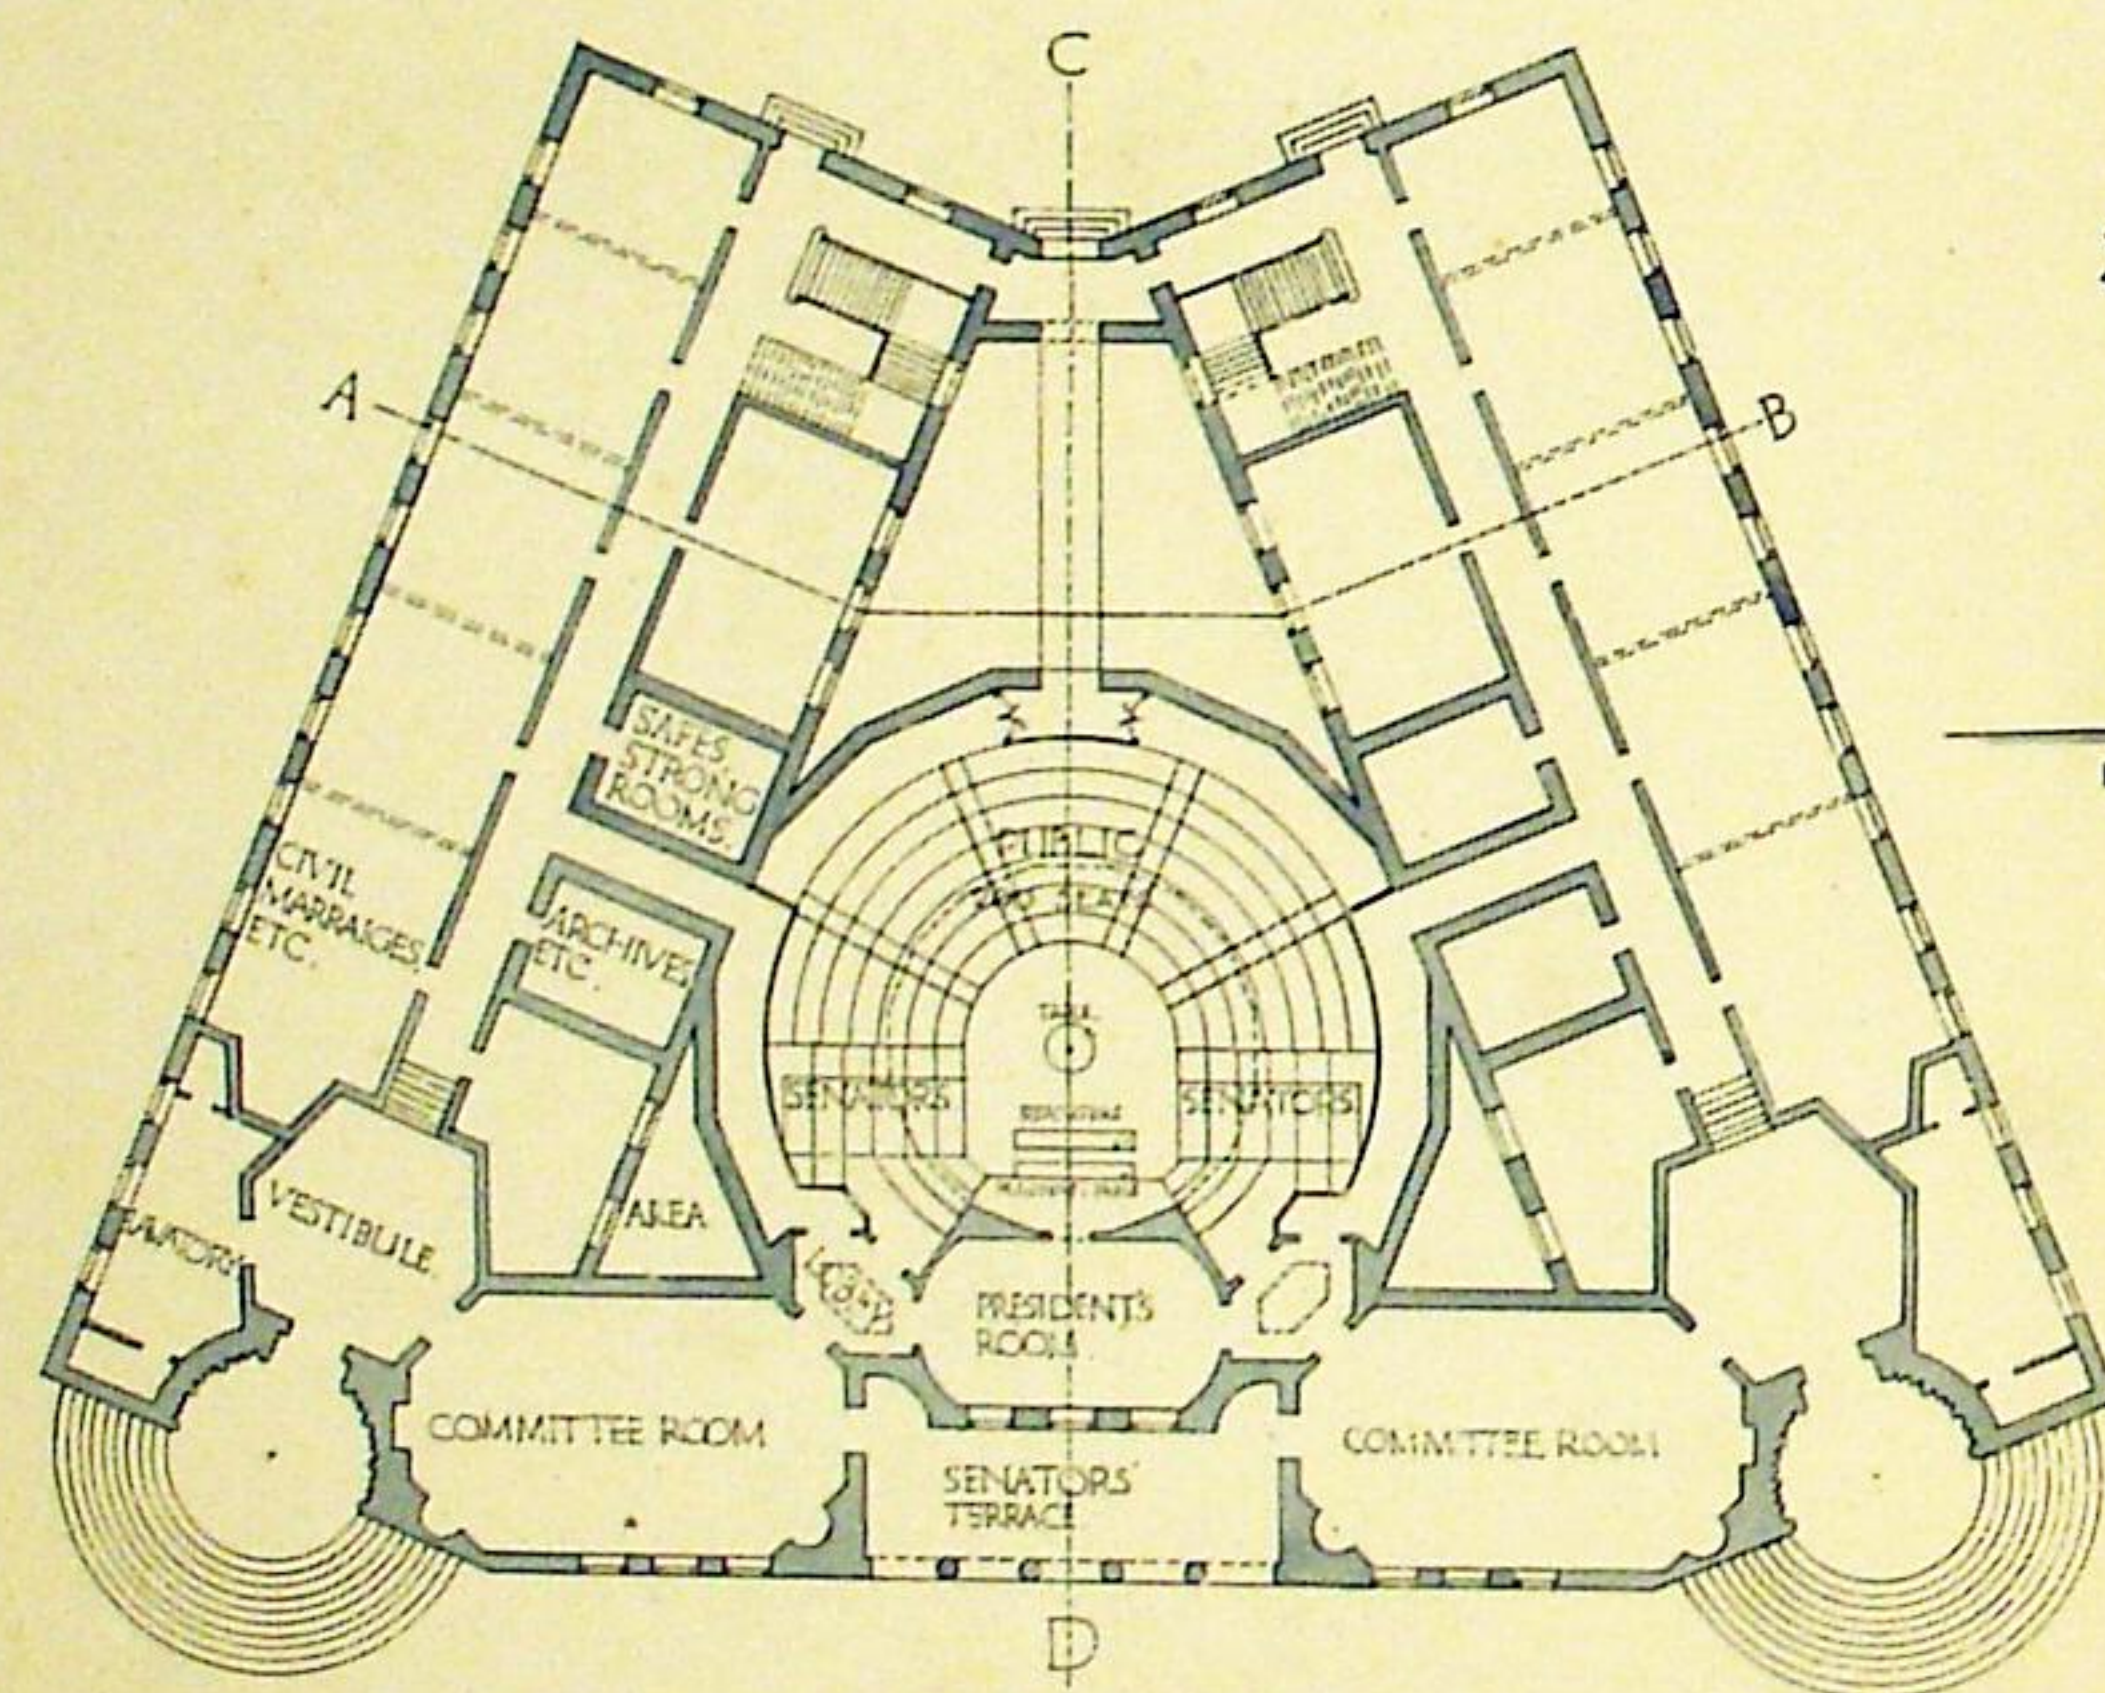


GROUND FLOOR PLAN

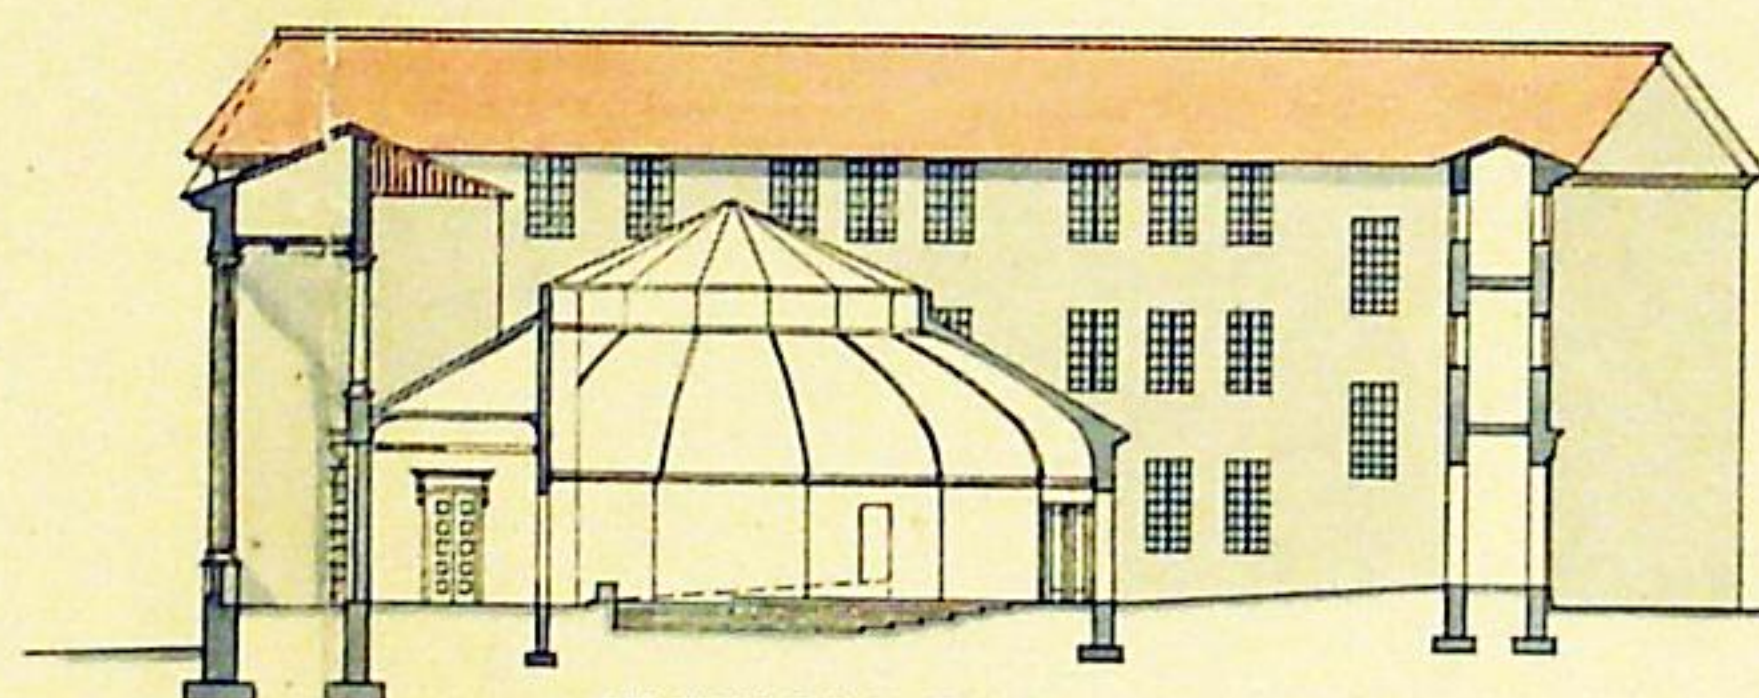


SECTION C-D

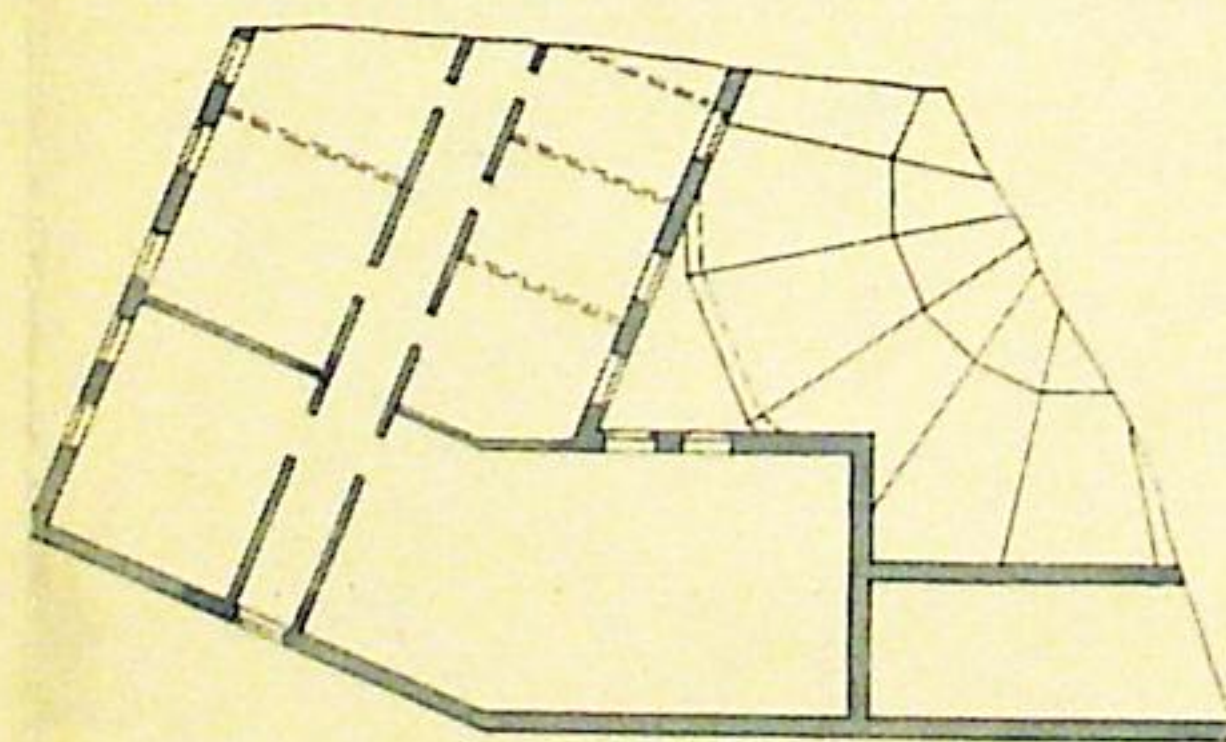

PART SECOND FLOOR PLAN

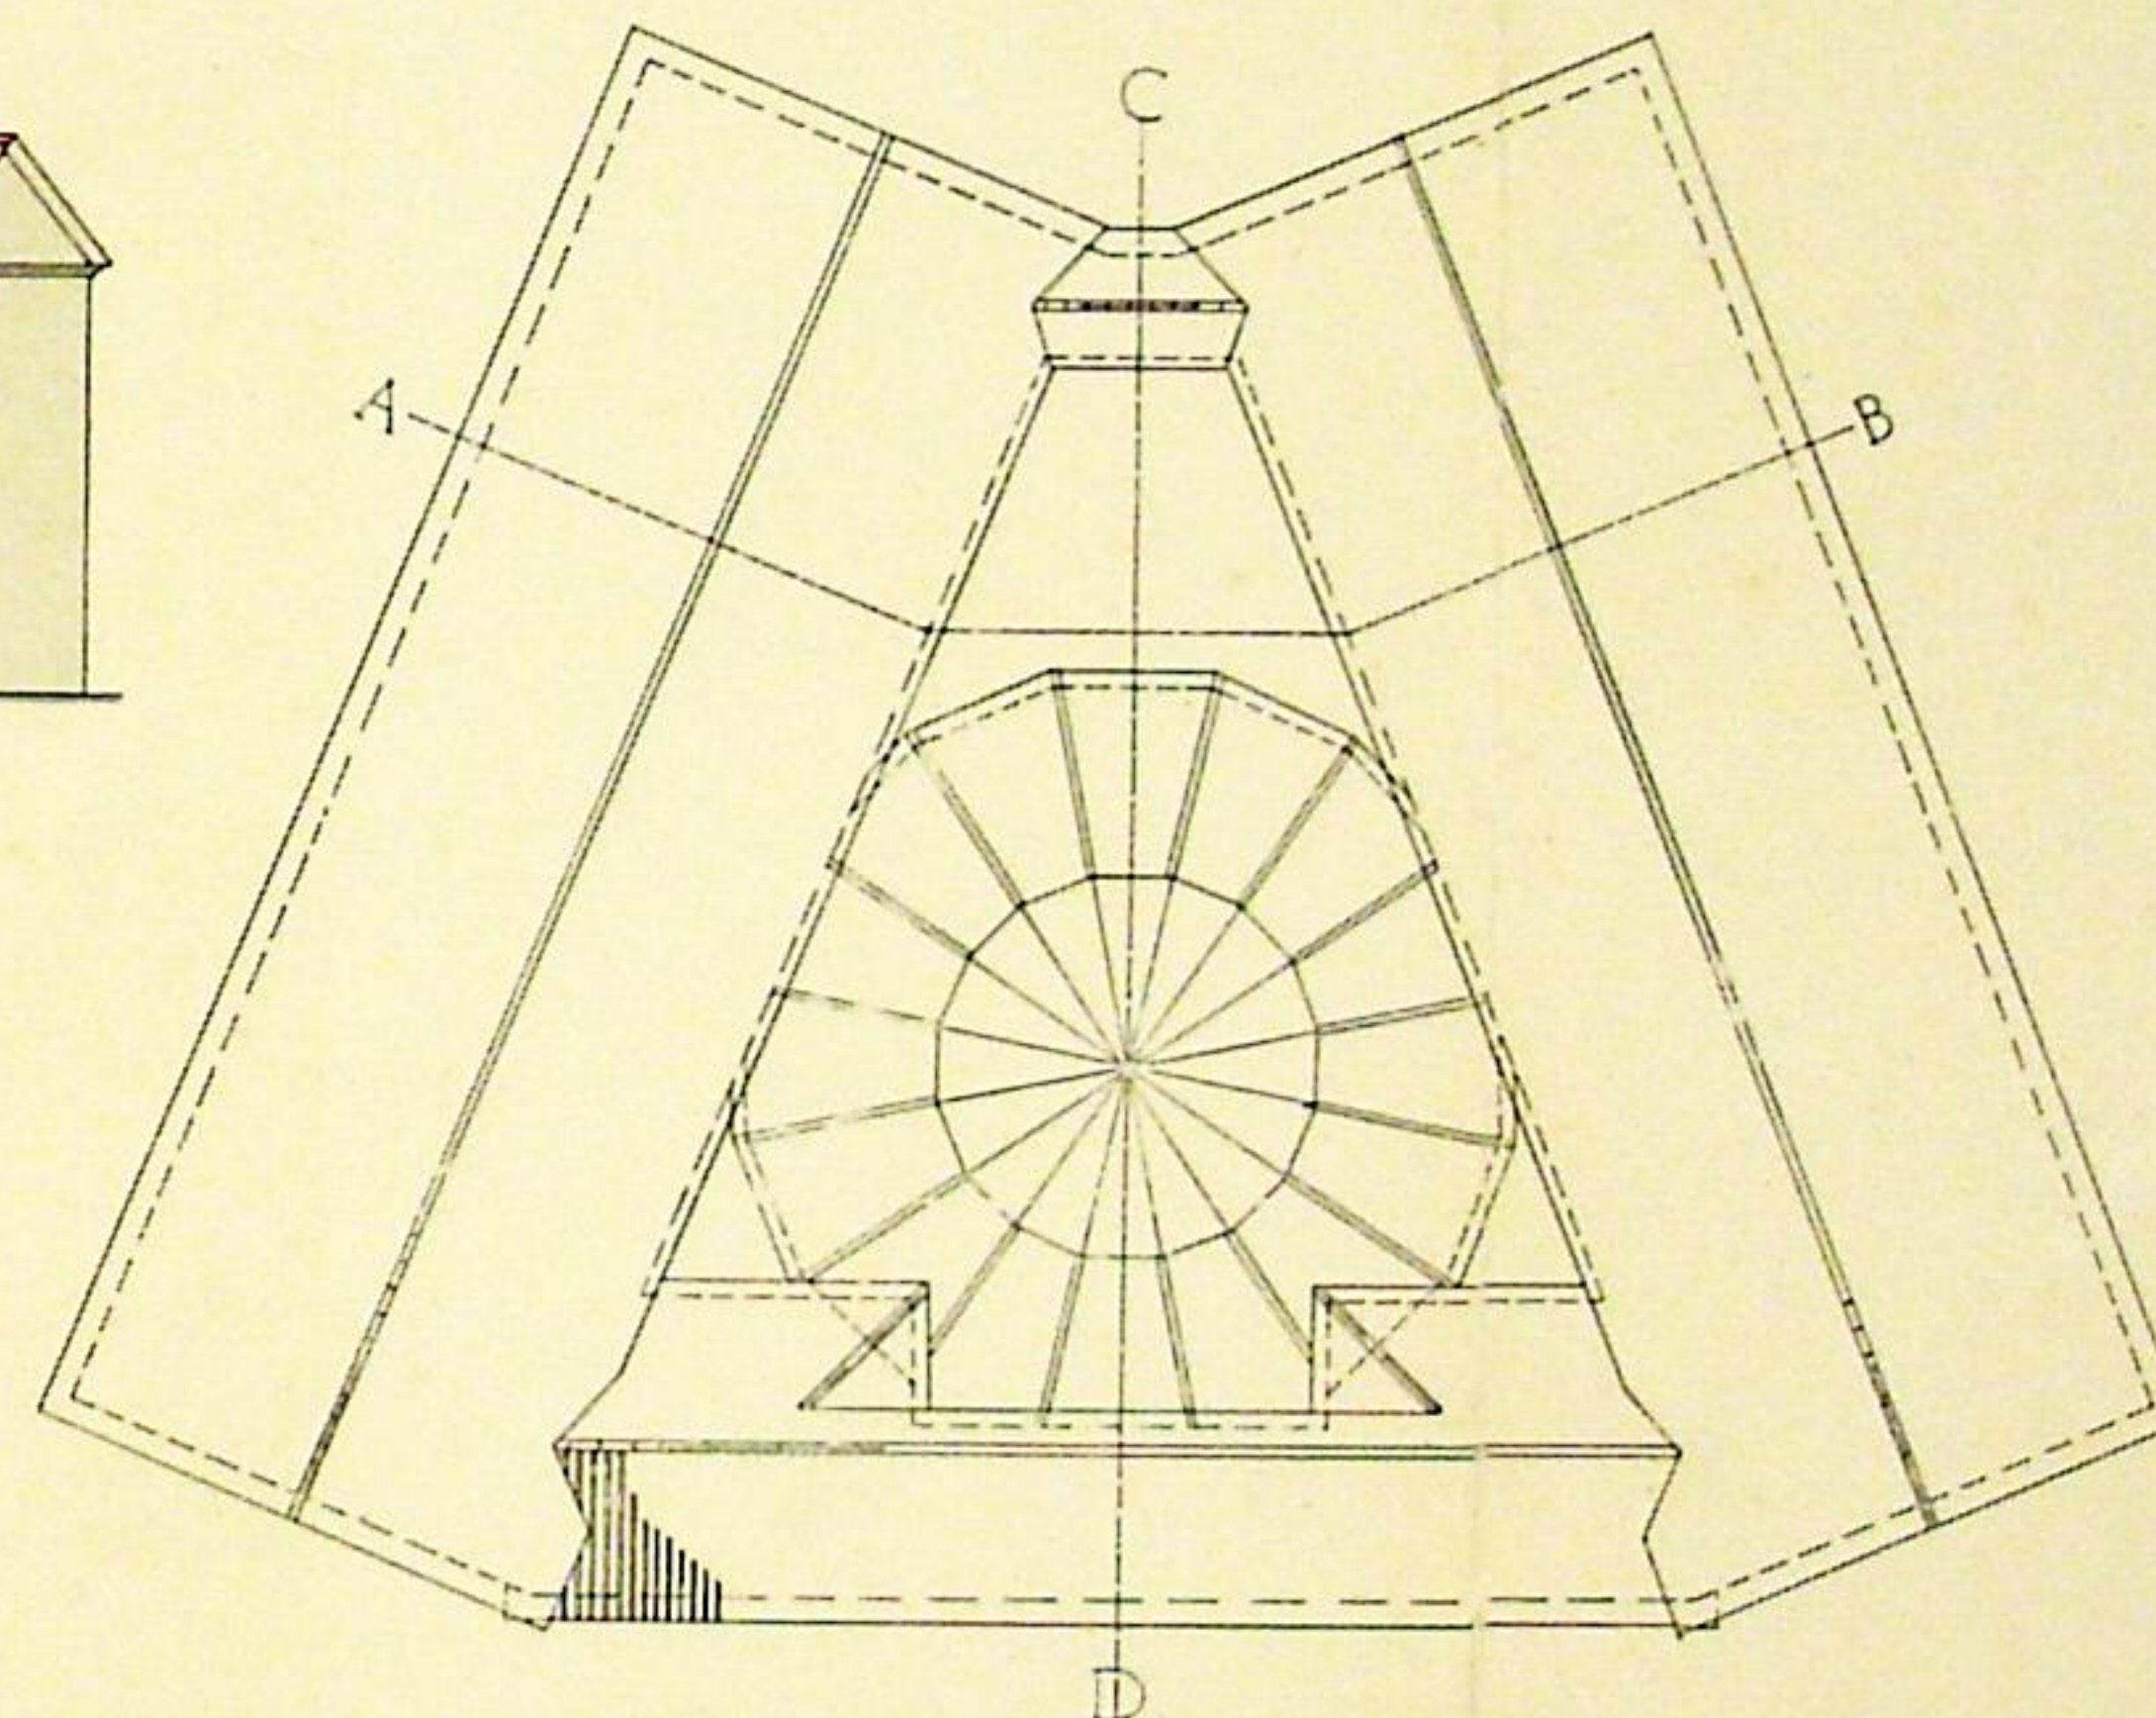

ROOF PLAN

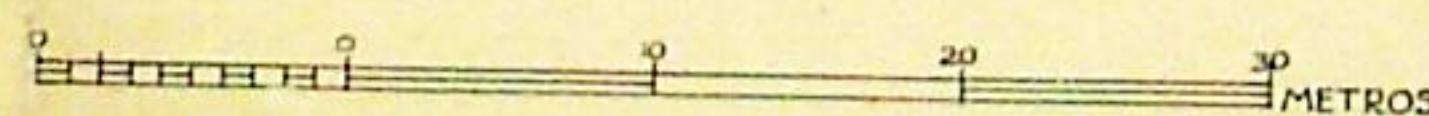

BARRY PARKER, F.R.I.B.A.

