
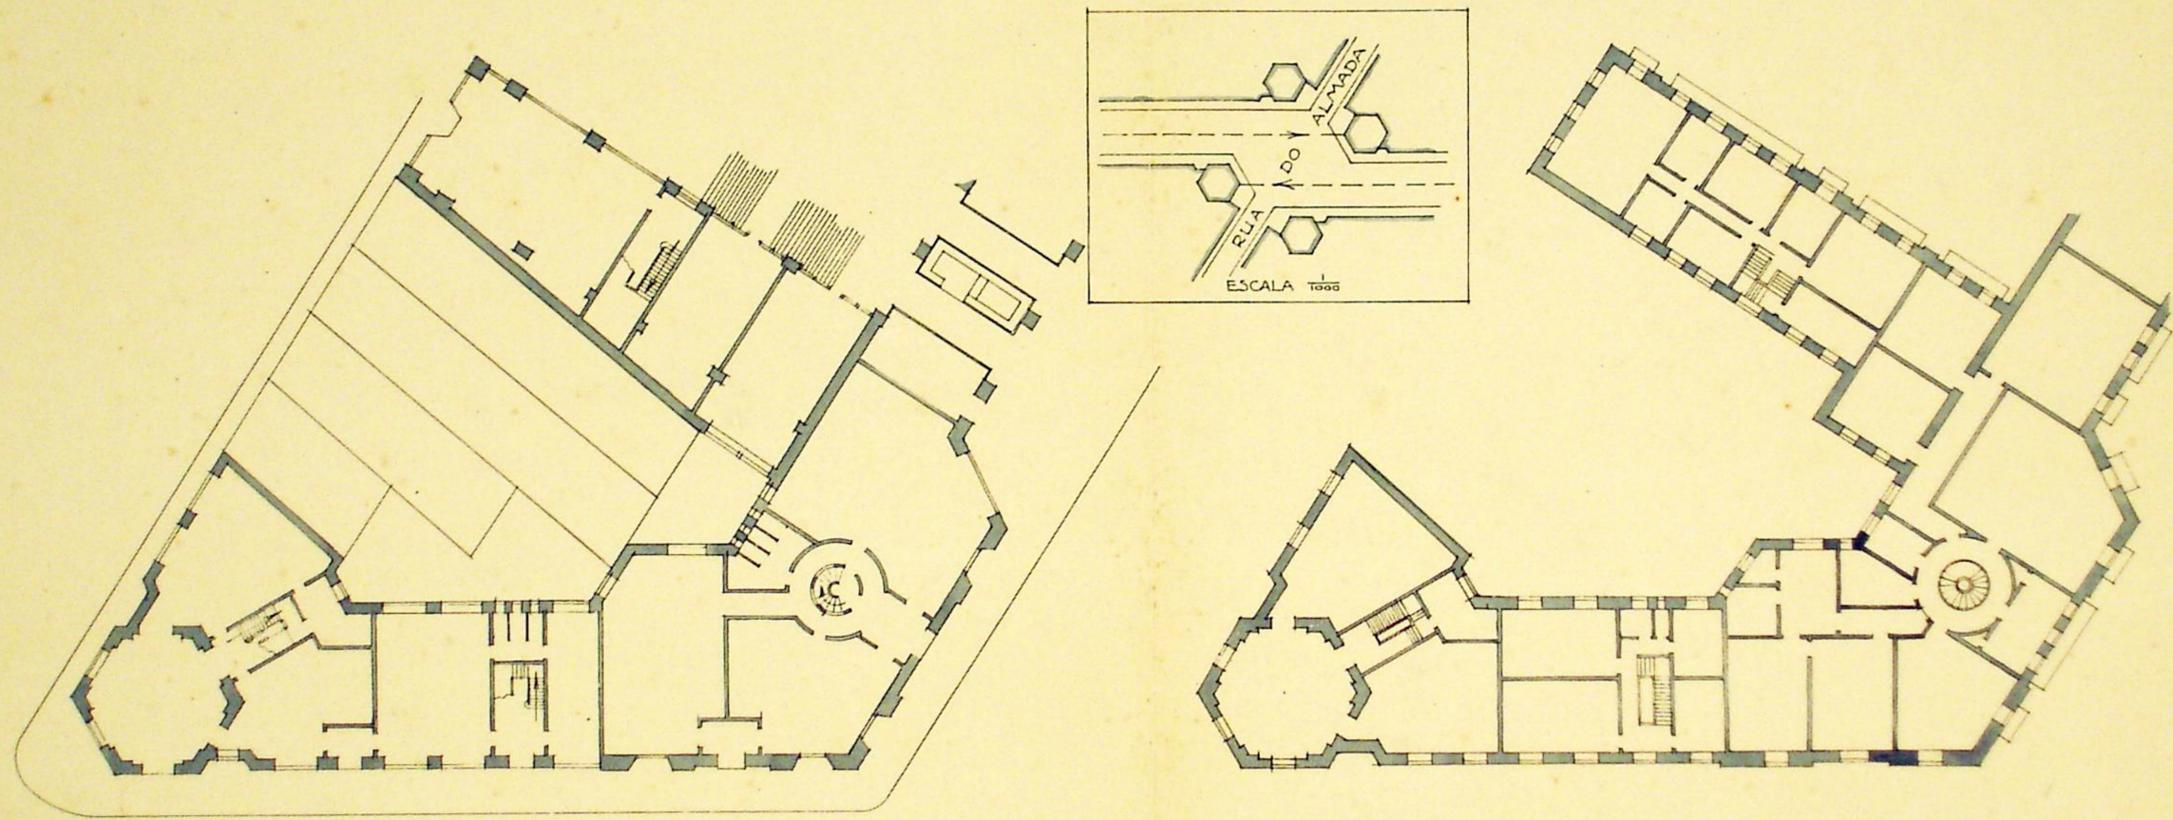


ALTERNATIVE

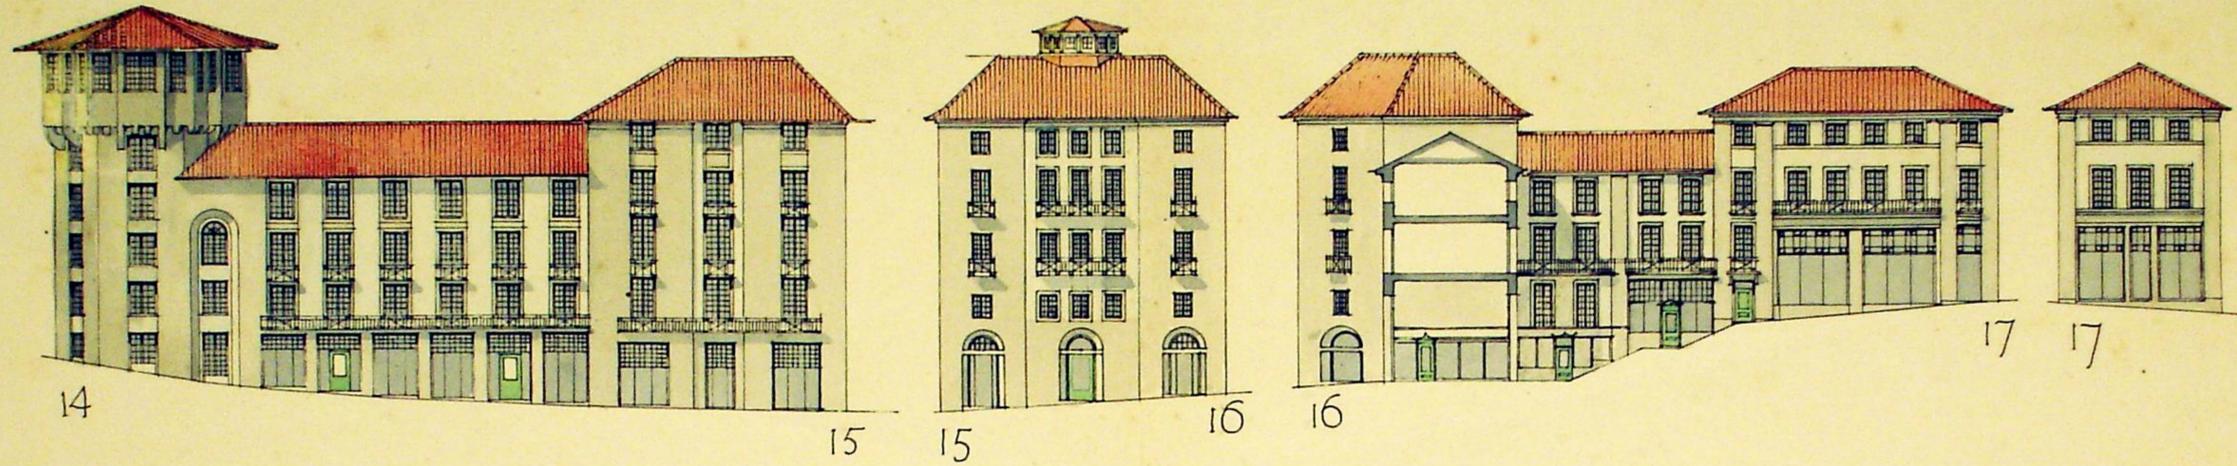

GROUND FLOOR PLAN

FIRST FLOOR PLAN

10 0 10 20 30 METROS

BARRY PARKER FR.I.B.A.

