





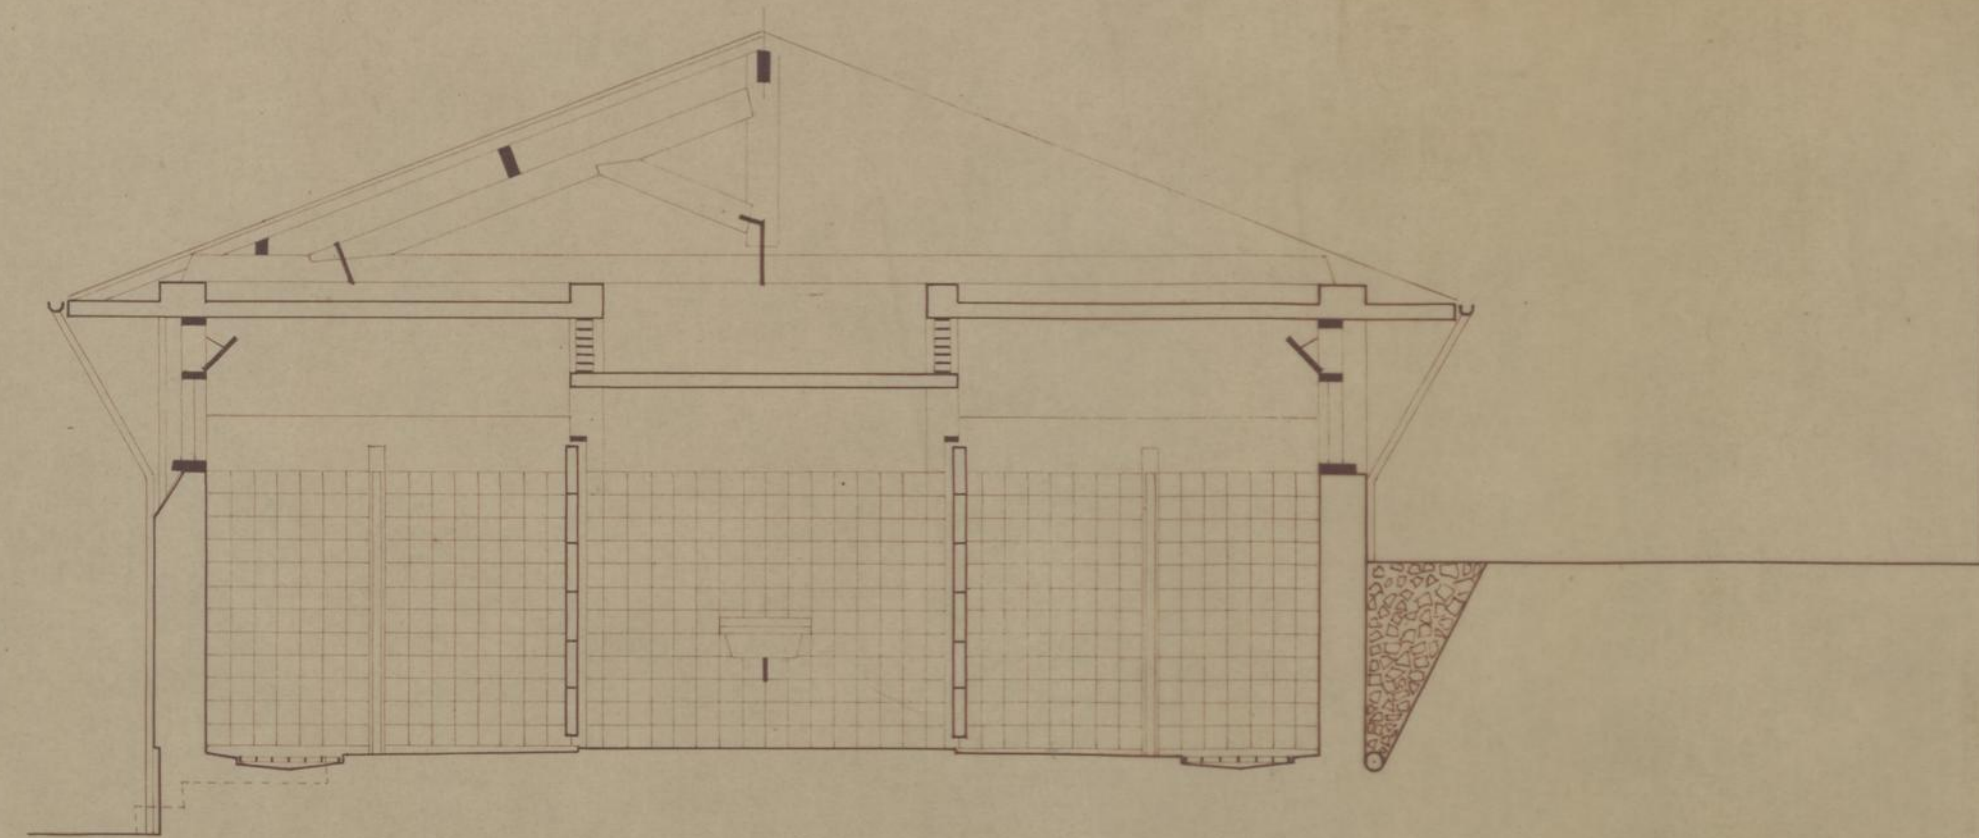

esquema eléctrico

|                               |                         |                       |  |
|-------------------------------|-------------------------|-----------------------|--|
| <b>C.M.P.</b>                 |                         | BALNEÁRIOS DO BARREDO |  |
| D. S. U. O.<br>S. O. M. H. P. | PLANTA E CORTE          | ESCALAS: 1/100        |  |
|                               |                         | DESENHO Nº 4/75       |  |
| O ENG. CHEFE                  | O ARQ.                  | O DES.                |  |
| <i>Handy</i>                  | <i>ses. J. B. B. B.</i> | <i>Handy</i>          |  |

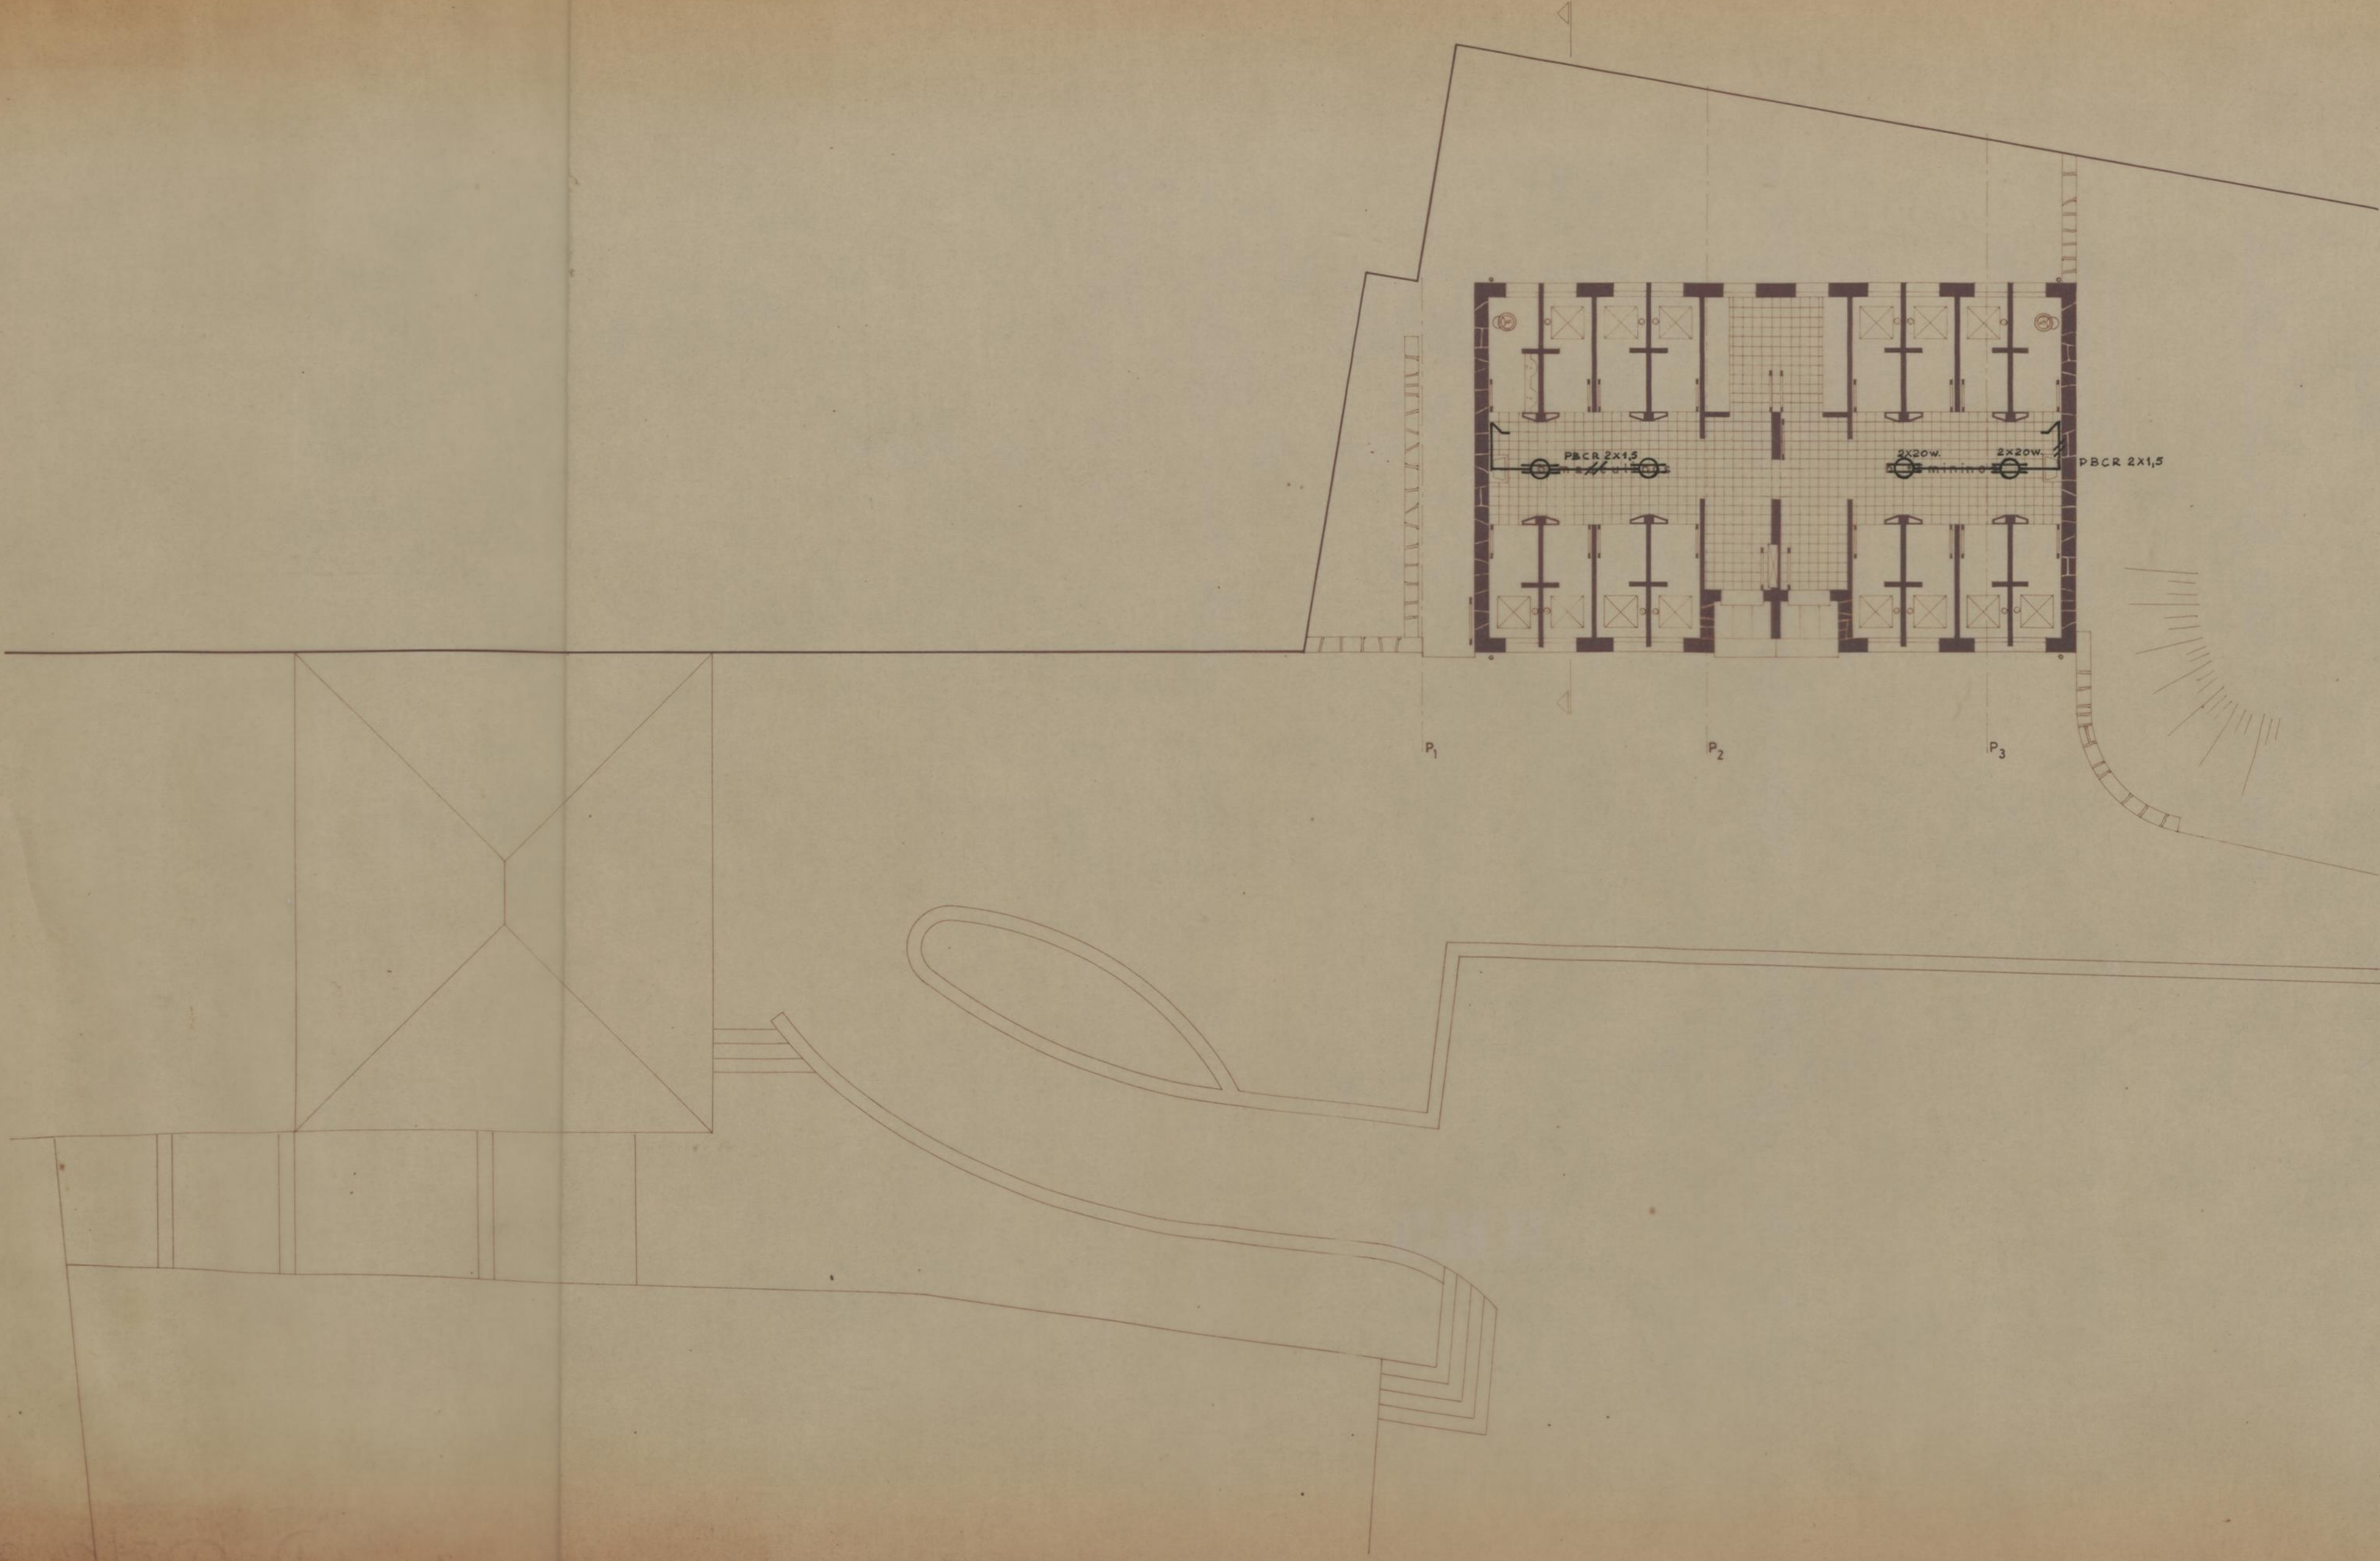

DES:  
*J. L. L.*

BALNEÁRIO DO BARREDO  
PLANTA DE LOCALIZAÇÃO

D-COT/4-35(3)

DES. N°4003

