





198


Projecto do saneamento

Requerente: Celestino da Mota Mesquita

APROVADA PELLO EN CAMPA
DE 0.11.137
O PRESIDENTE

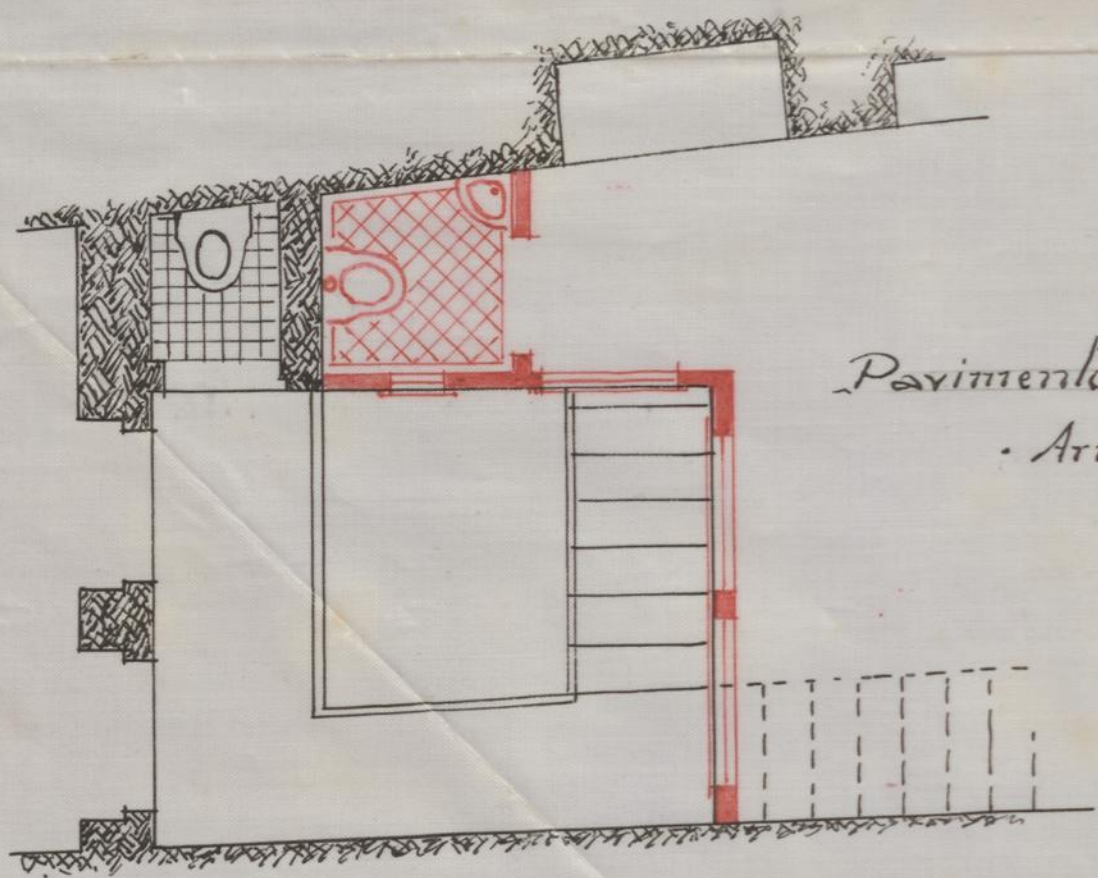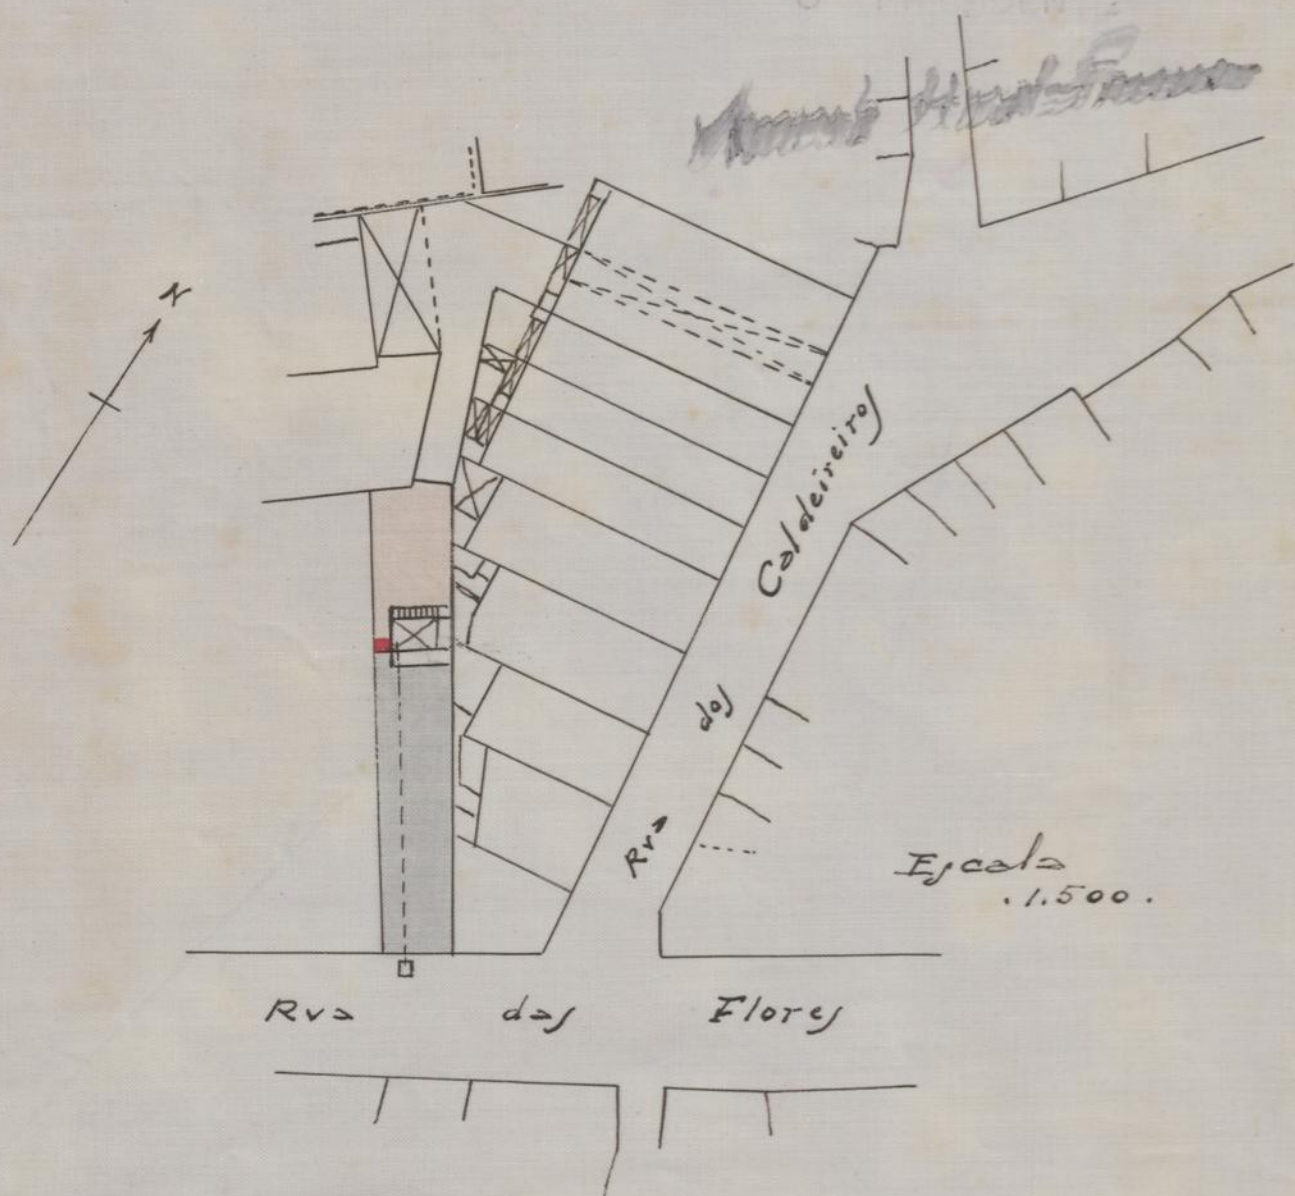


Pavimento do
Armazem.

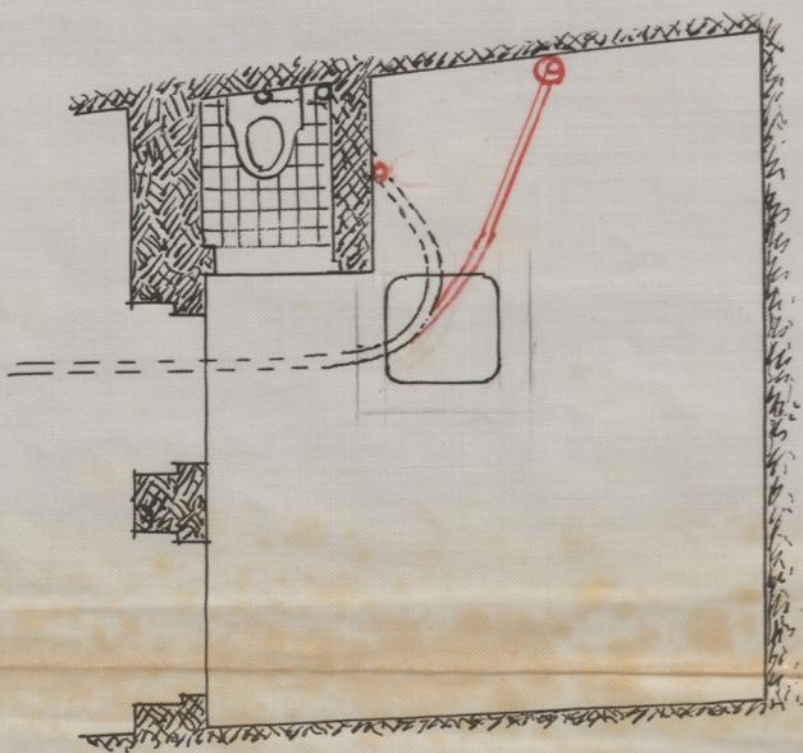

Rez do Chão

Escala 1.50.

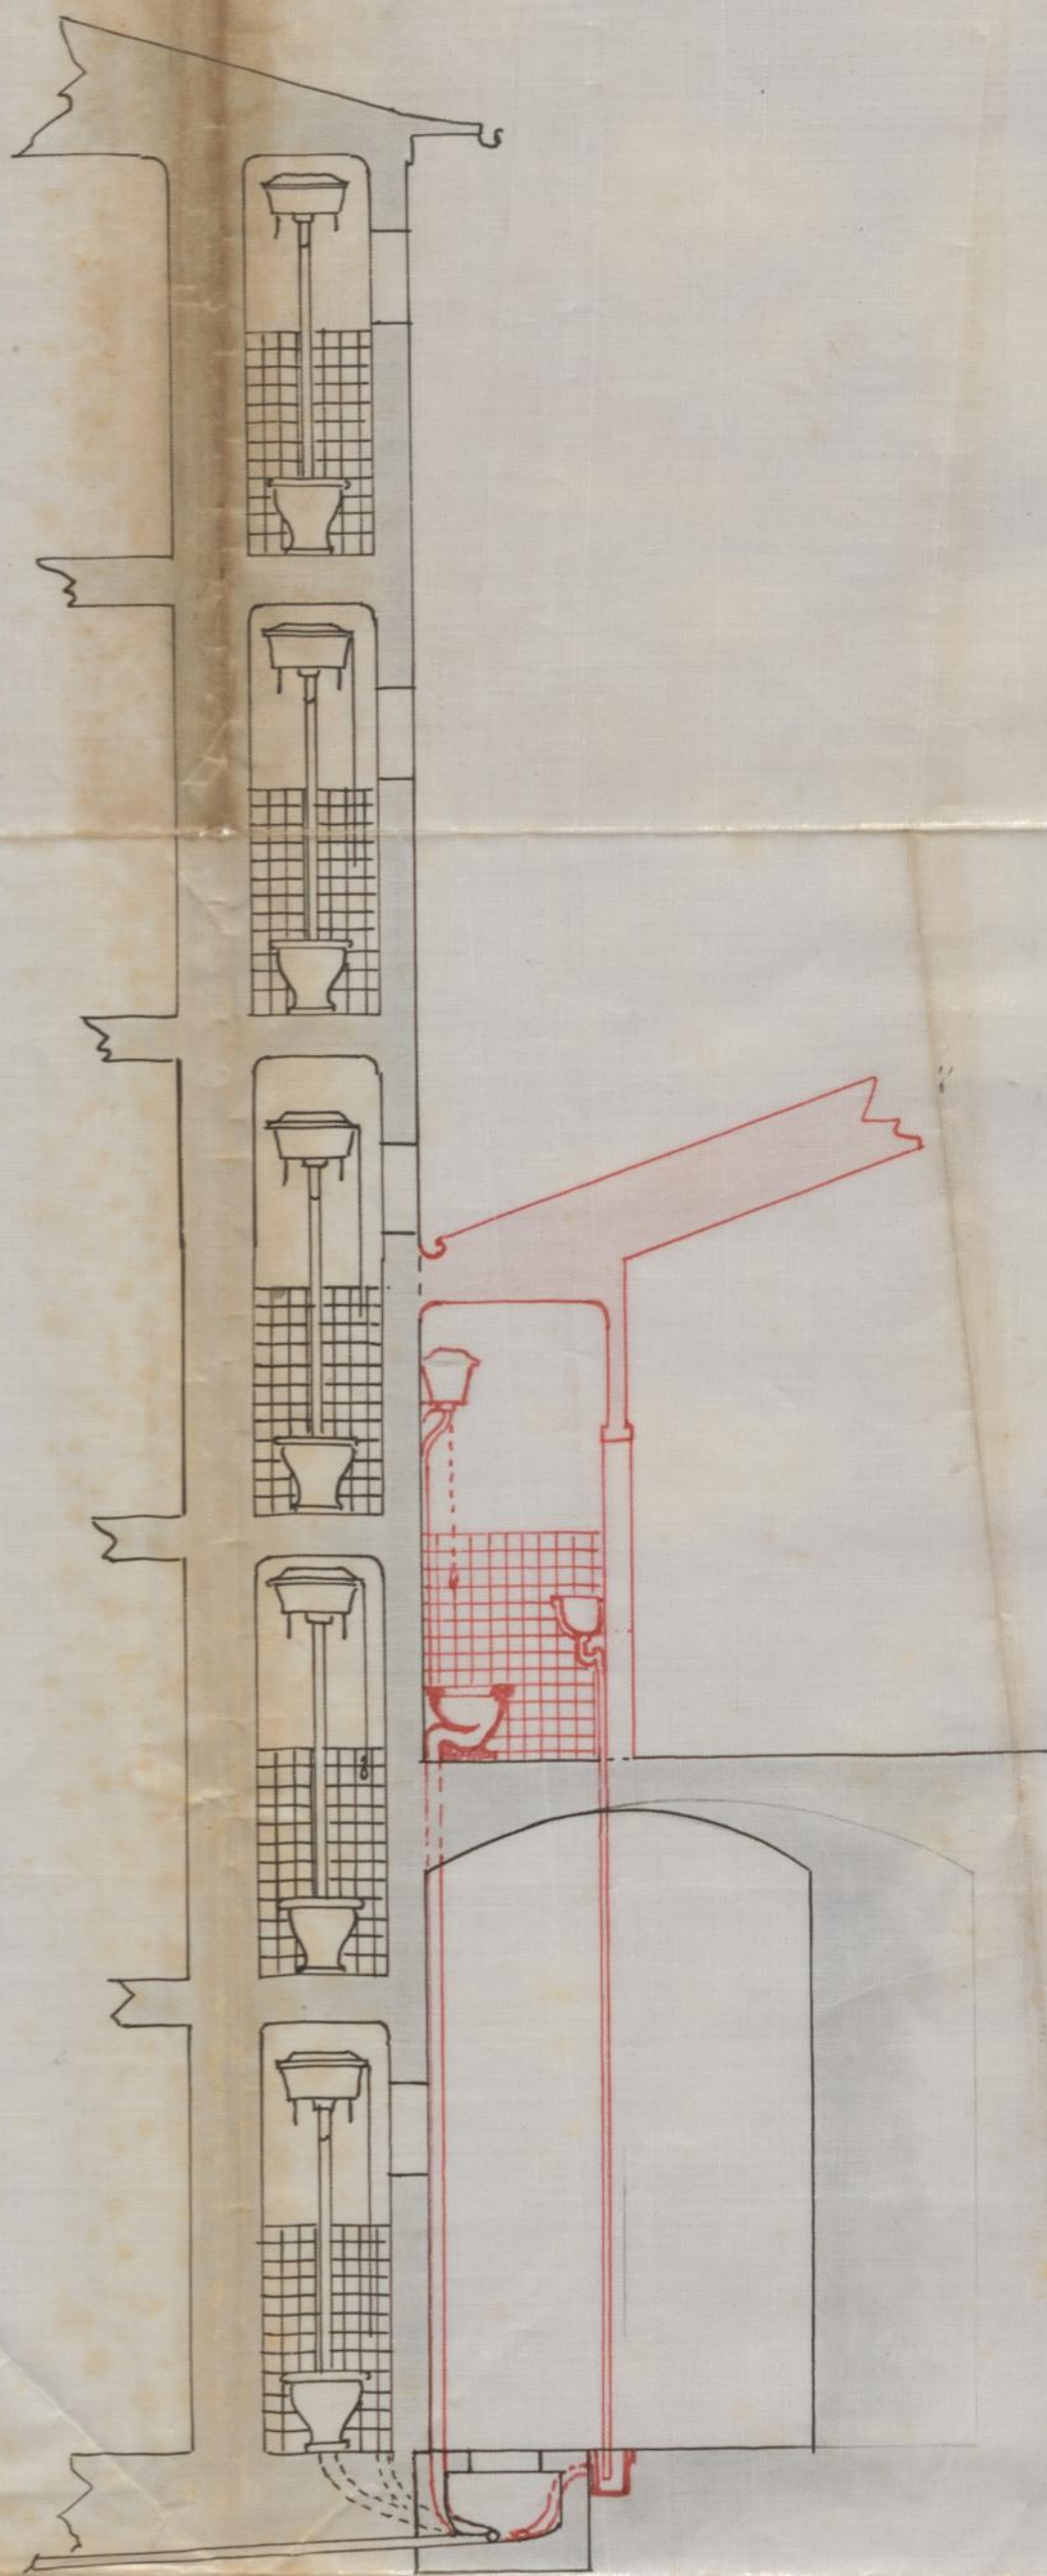

Corte.

Francisco de Almeida Pereira