

881

PROJECTO A QUE SE DEFINE O REQUERIMENTO ==

— DE —

== D. ARMINDA VIEIRA CARDOSO DE ARAUJO


== LARGO DE S. DOMINGOS N° 55 —

APPROVADA PORTO EM CAMARA,

DE 15 JUL. 36 DE 19

O PRESIDENTE

*Alf. Mendes*

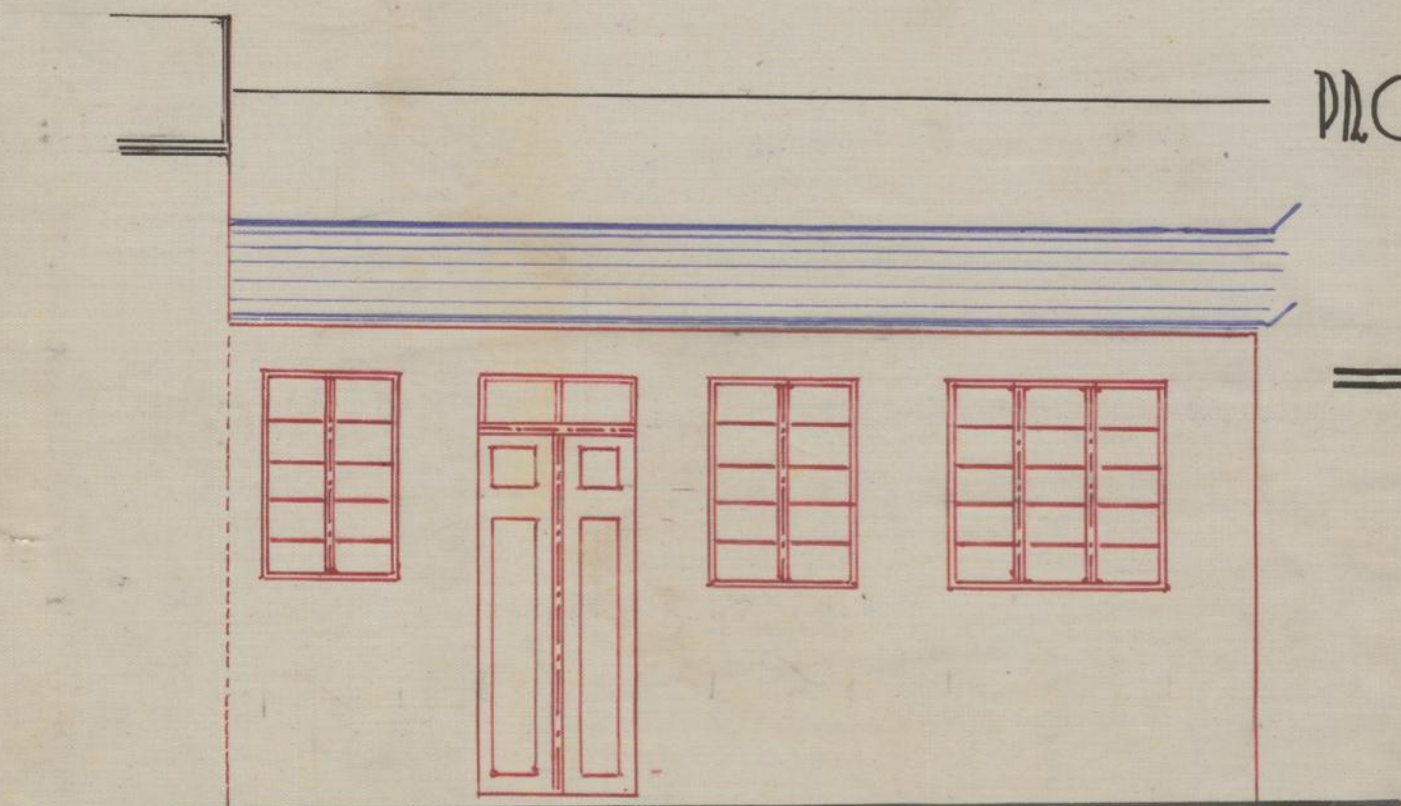


— FACHADA —

— INTERIOR —

— ESCALA

1/50 —

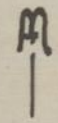


ENCADERNACÃO

ARRUMOS

ARRUMOS

— ESCALA 1/100 —

— PLANTA —

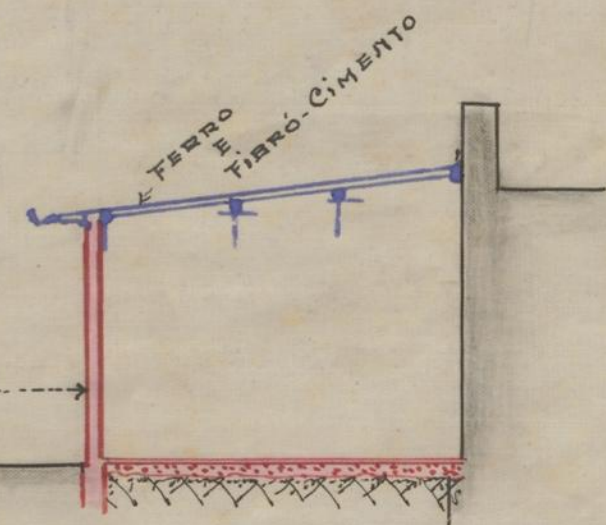

— CORTA A.B. —

*Alf. Mendes*