



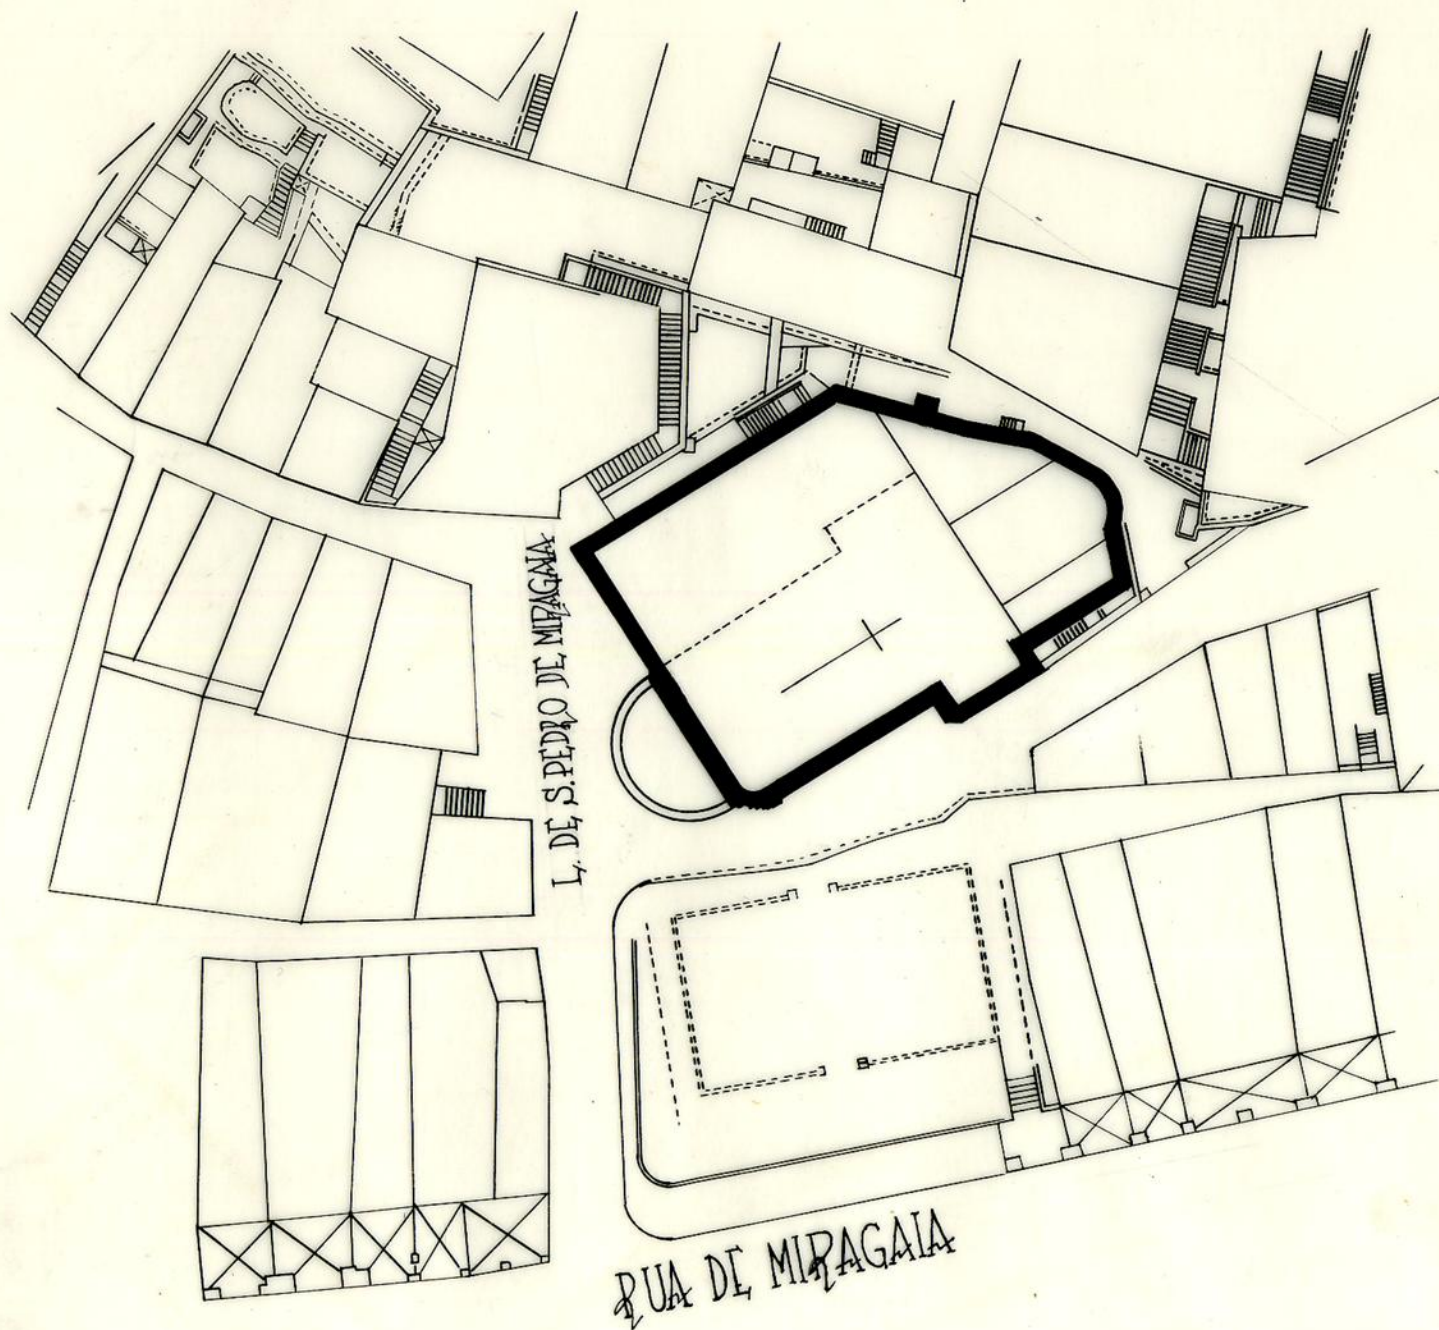

IGREJA DE S. PEDRO
DE MIRAGAIA

ESC. 1:500

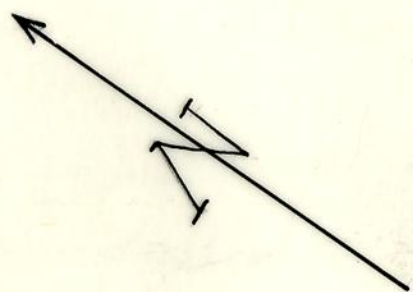

E-8A/700-1

N.º 5210