


AVENIDA DE MONTEVIDEO

PERFIL TRANSVERSAL

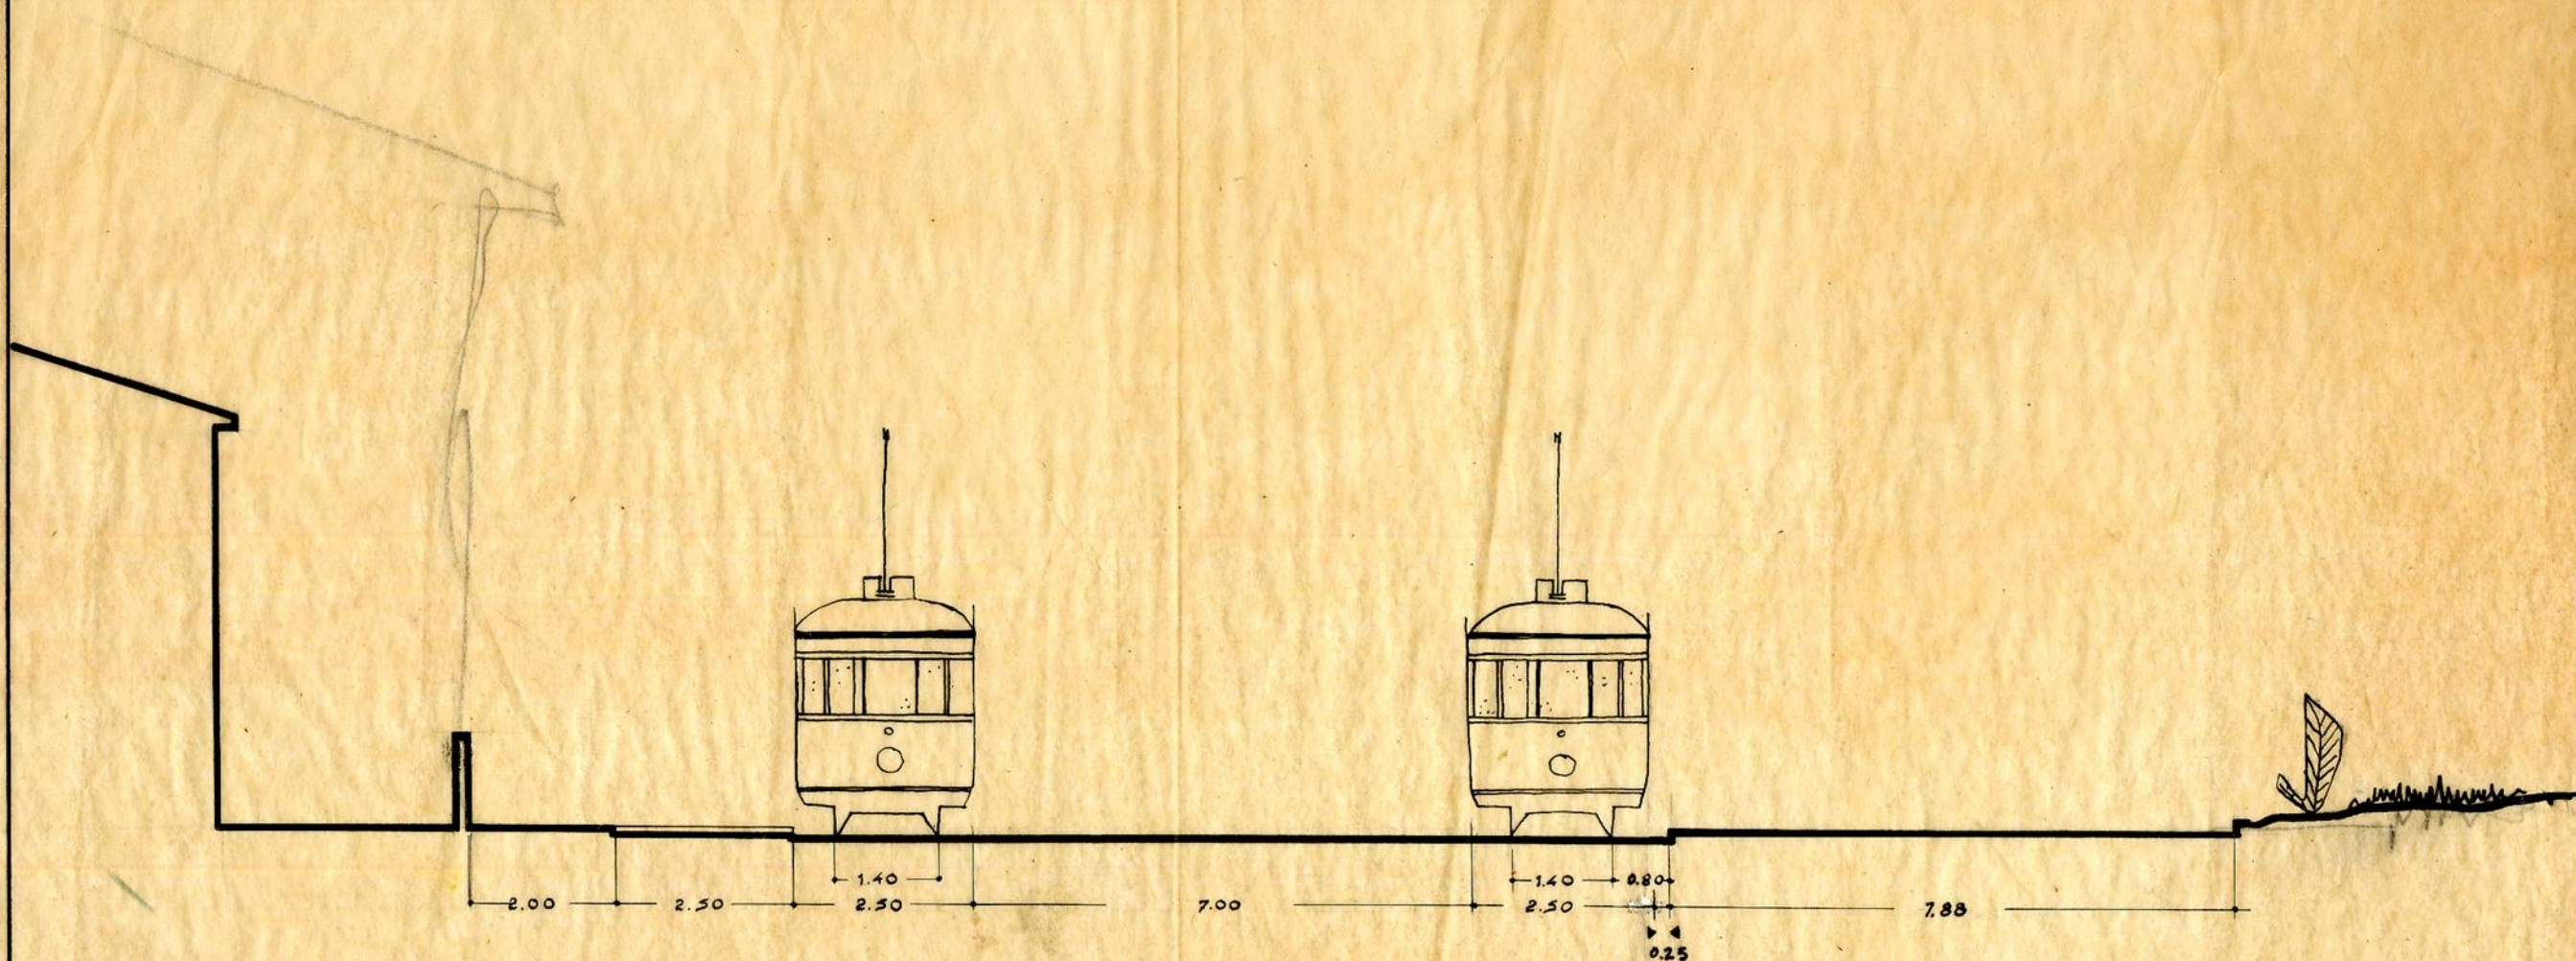

50,5 + 57,5 + 57,5 + 16,75 50,5 57,5 3,0 50,01

7,22

G.U.
5.3.60
PE-SA/TOD-C/OPEN

1:100