




C 2.17

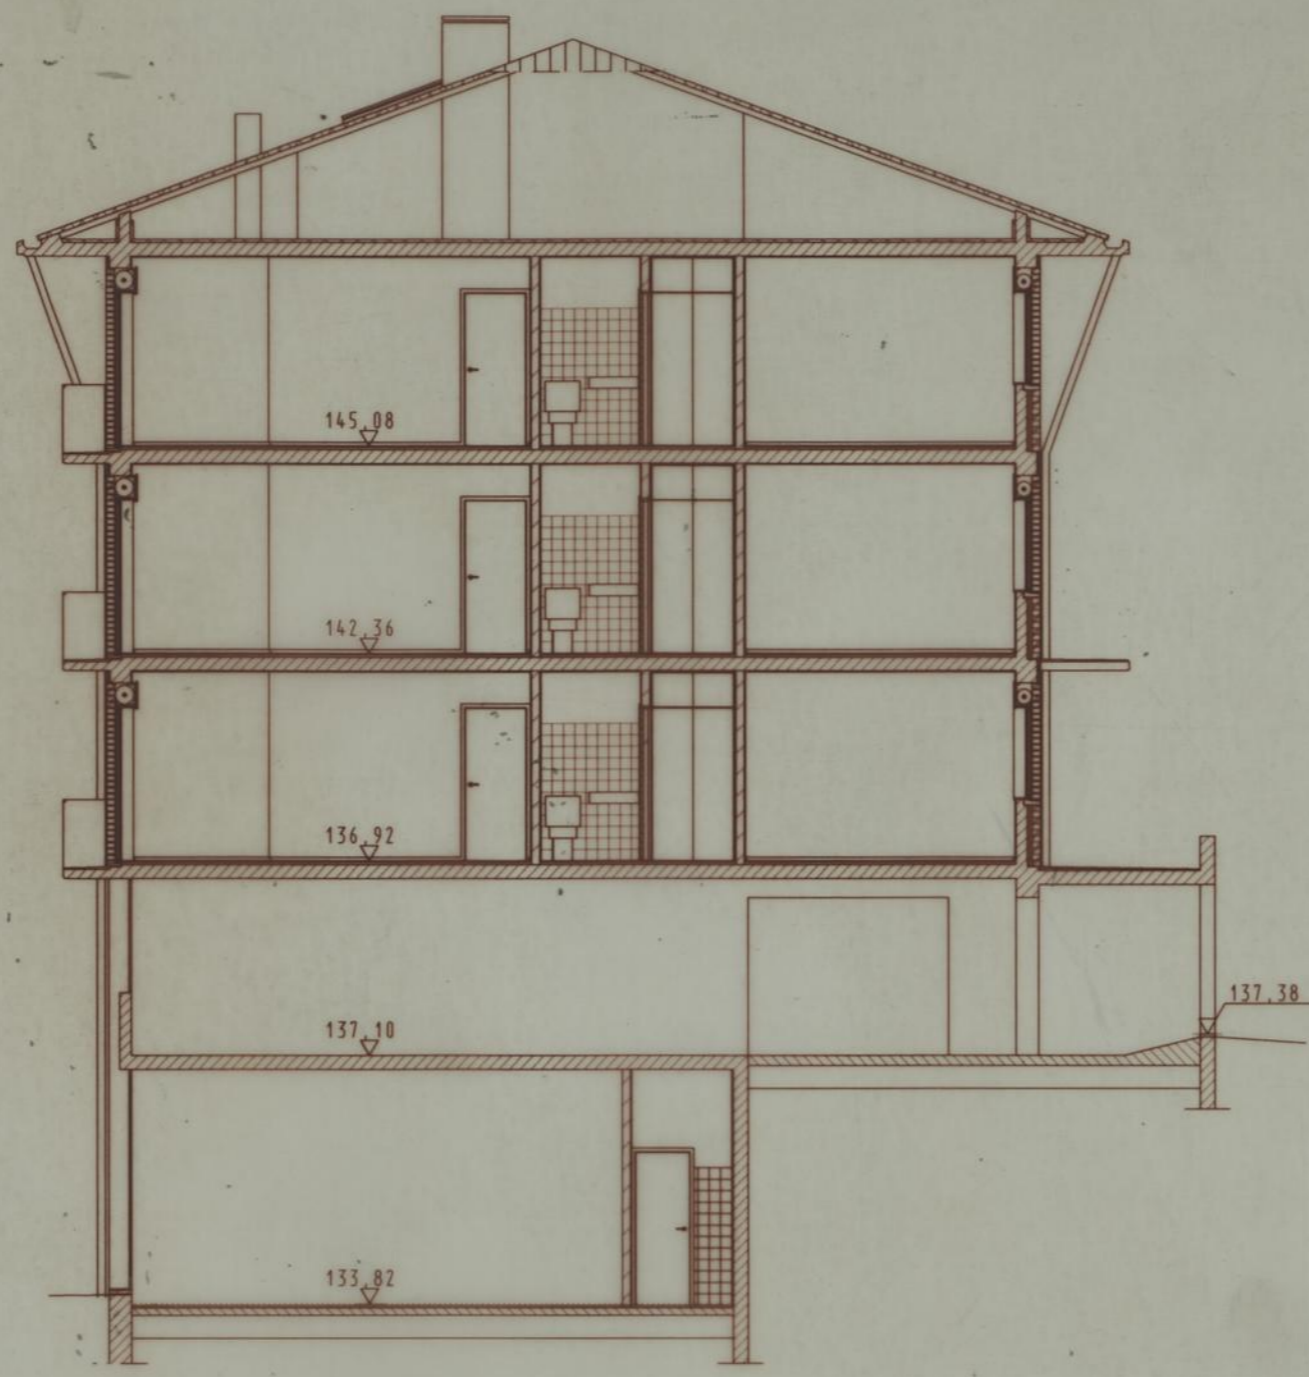


C 3.17

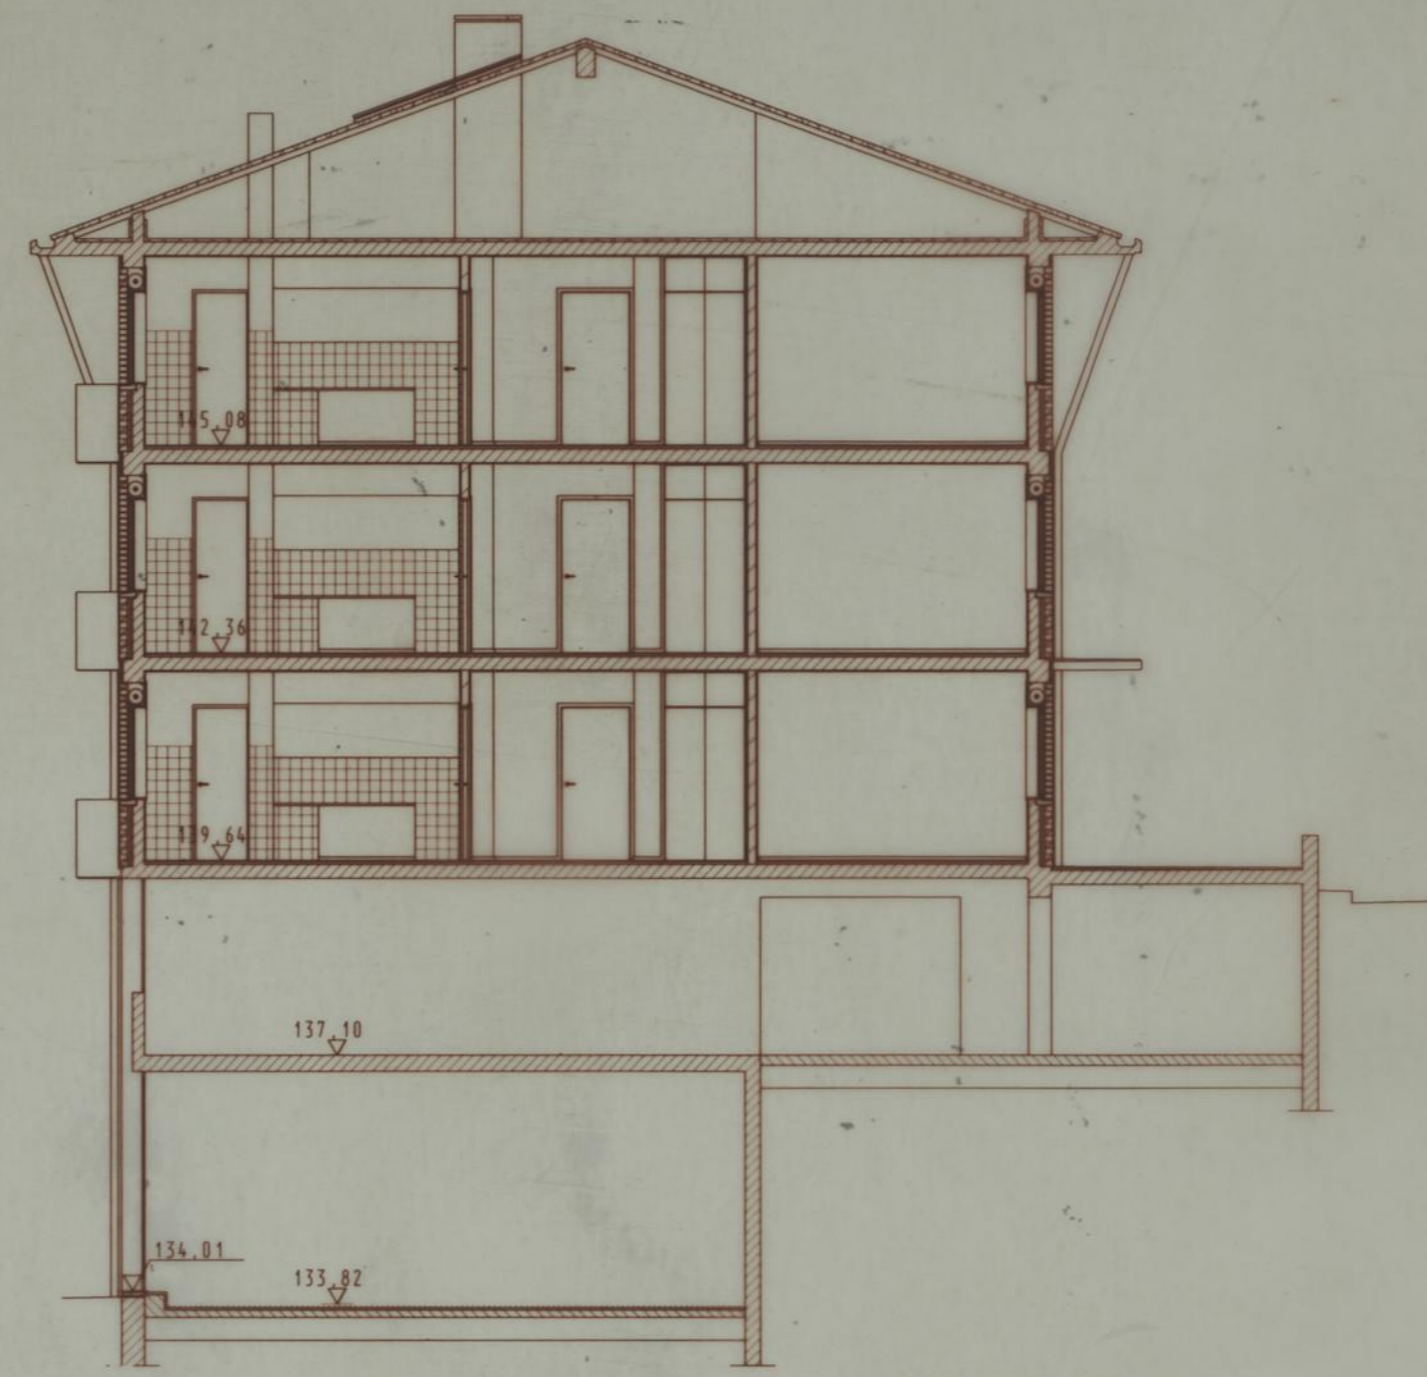


C 4.17

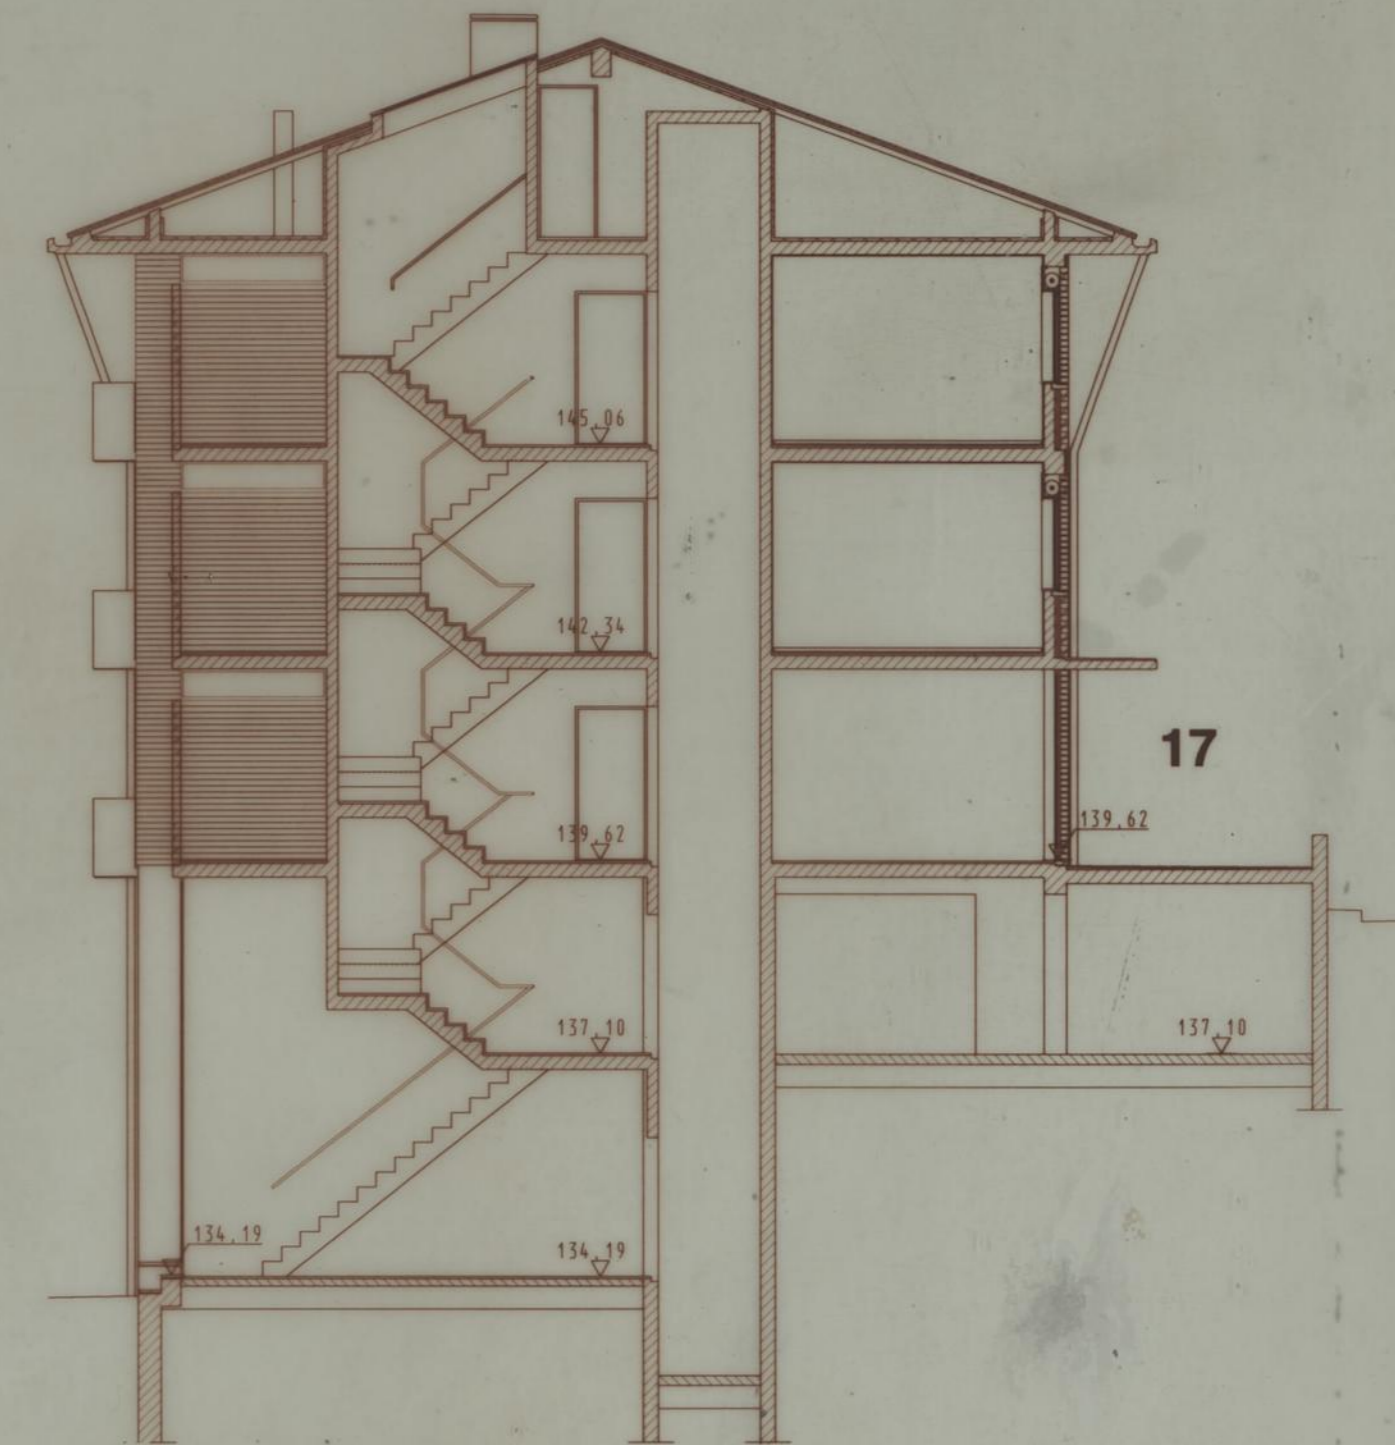


C 5.17

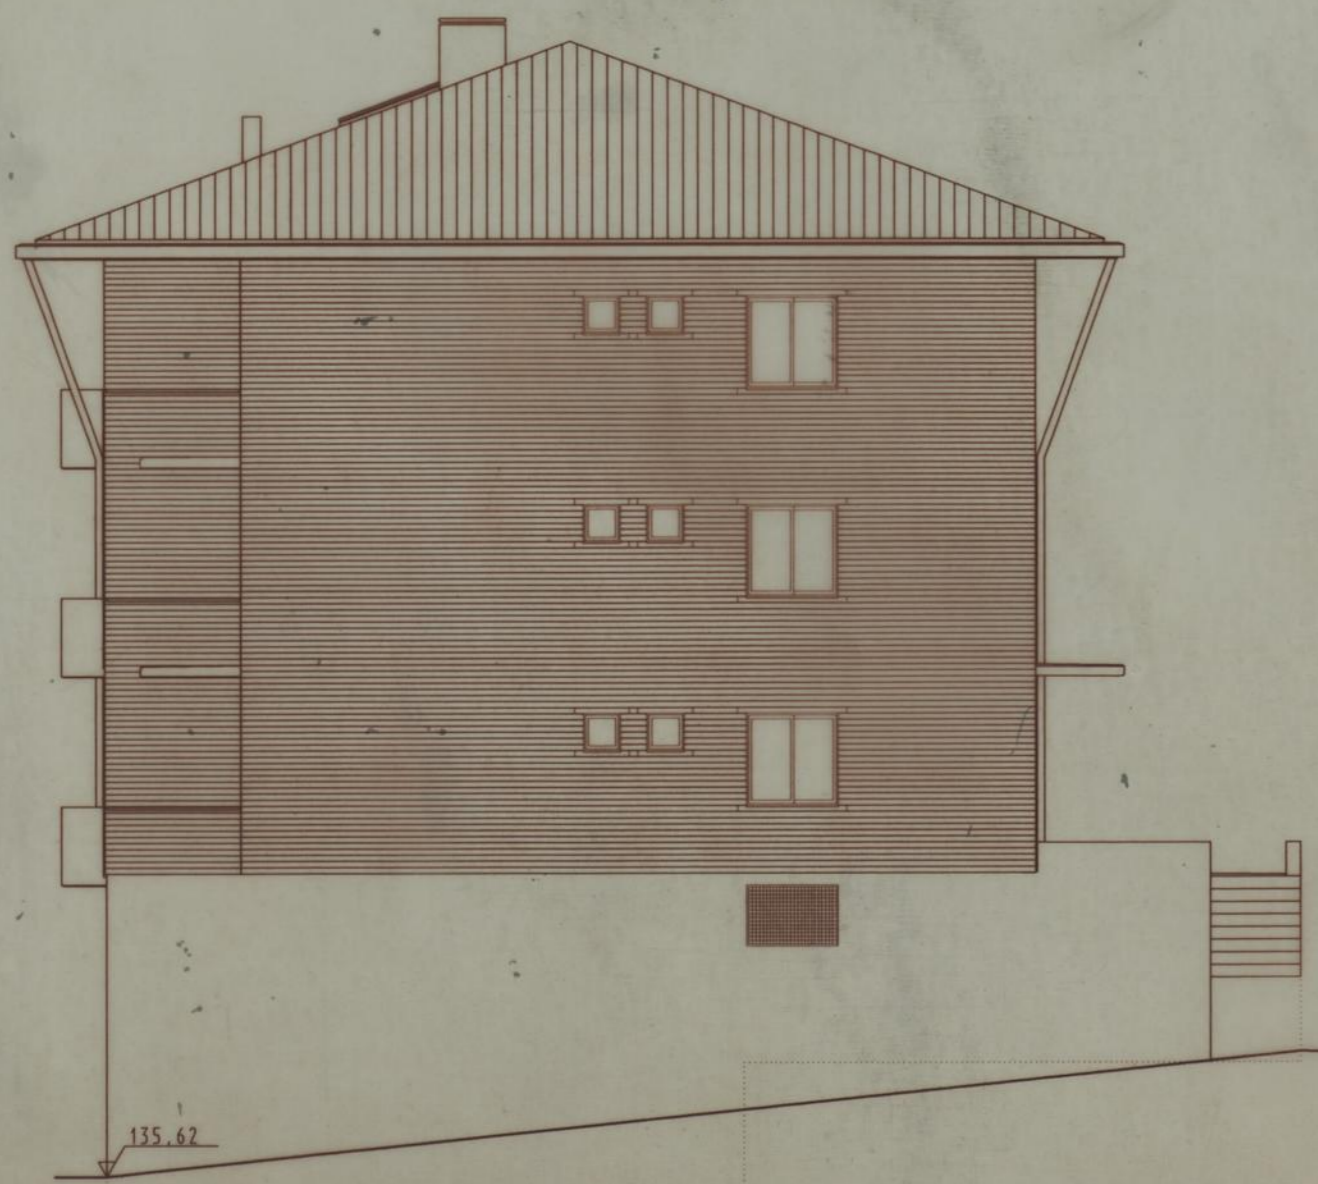


C 1.17

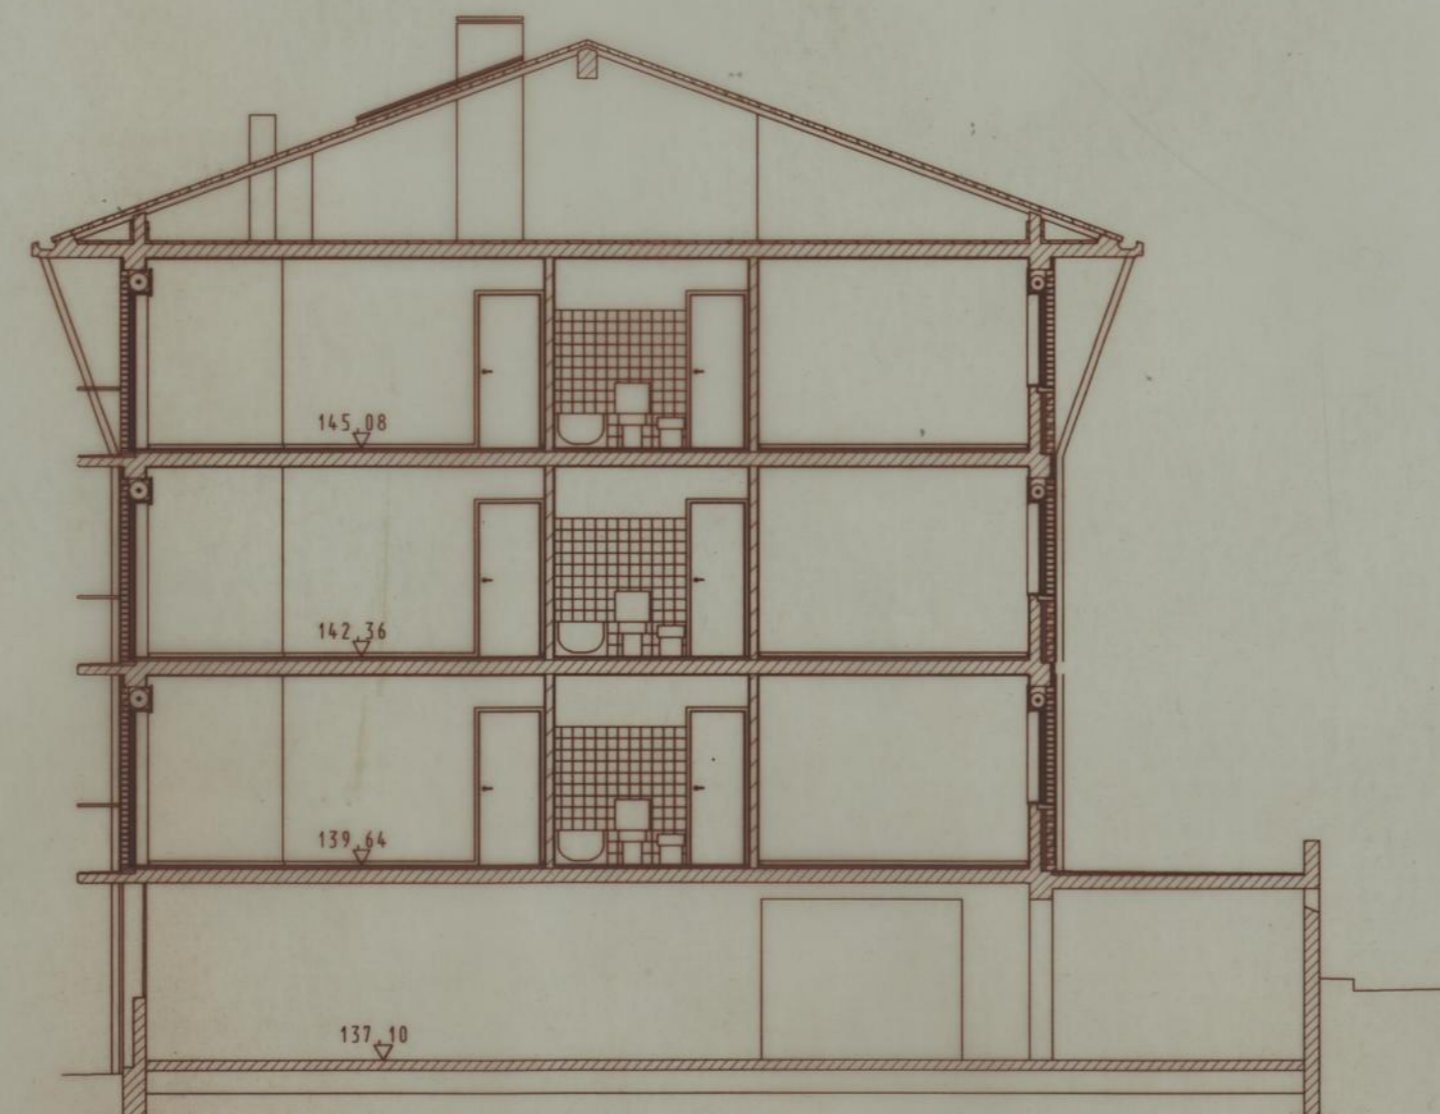

C 6.17

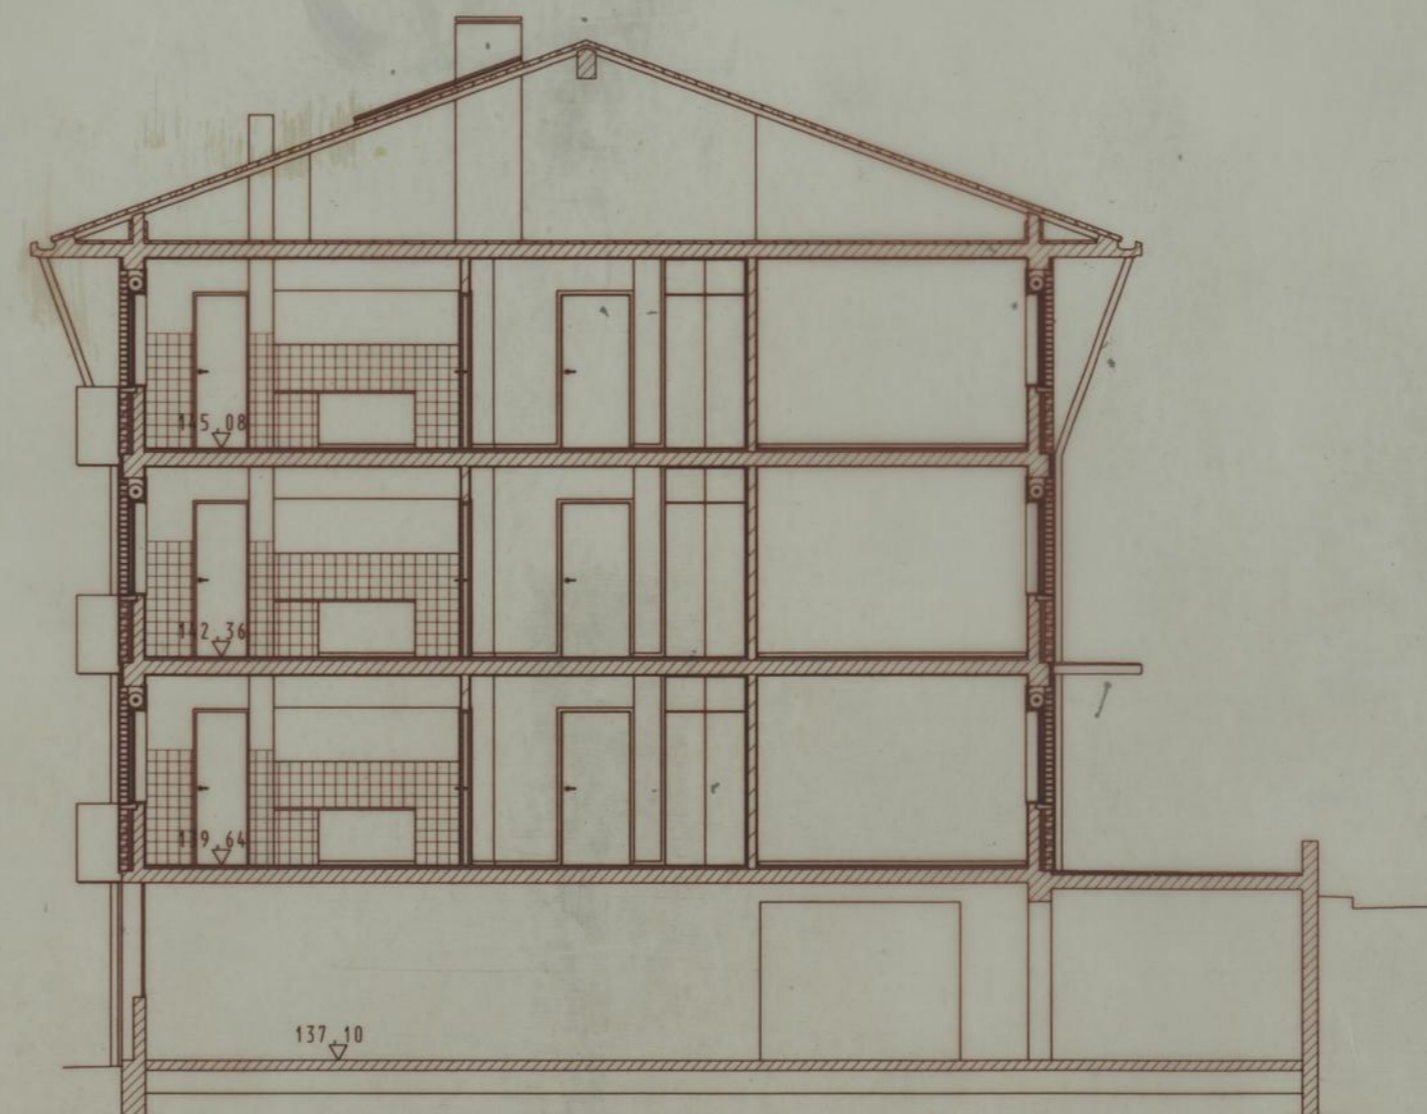


C 7.17

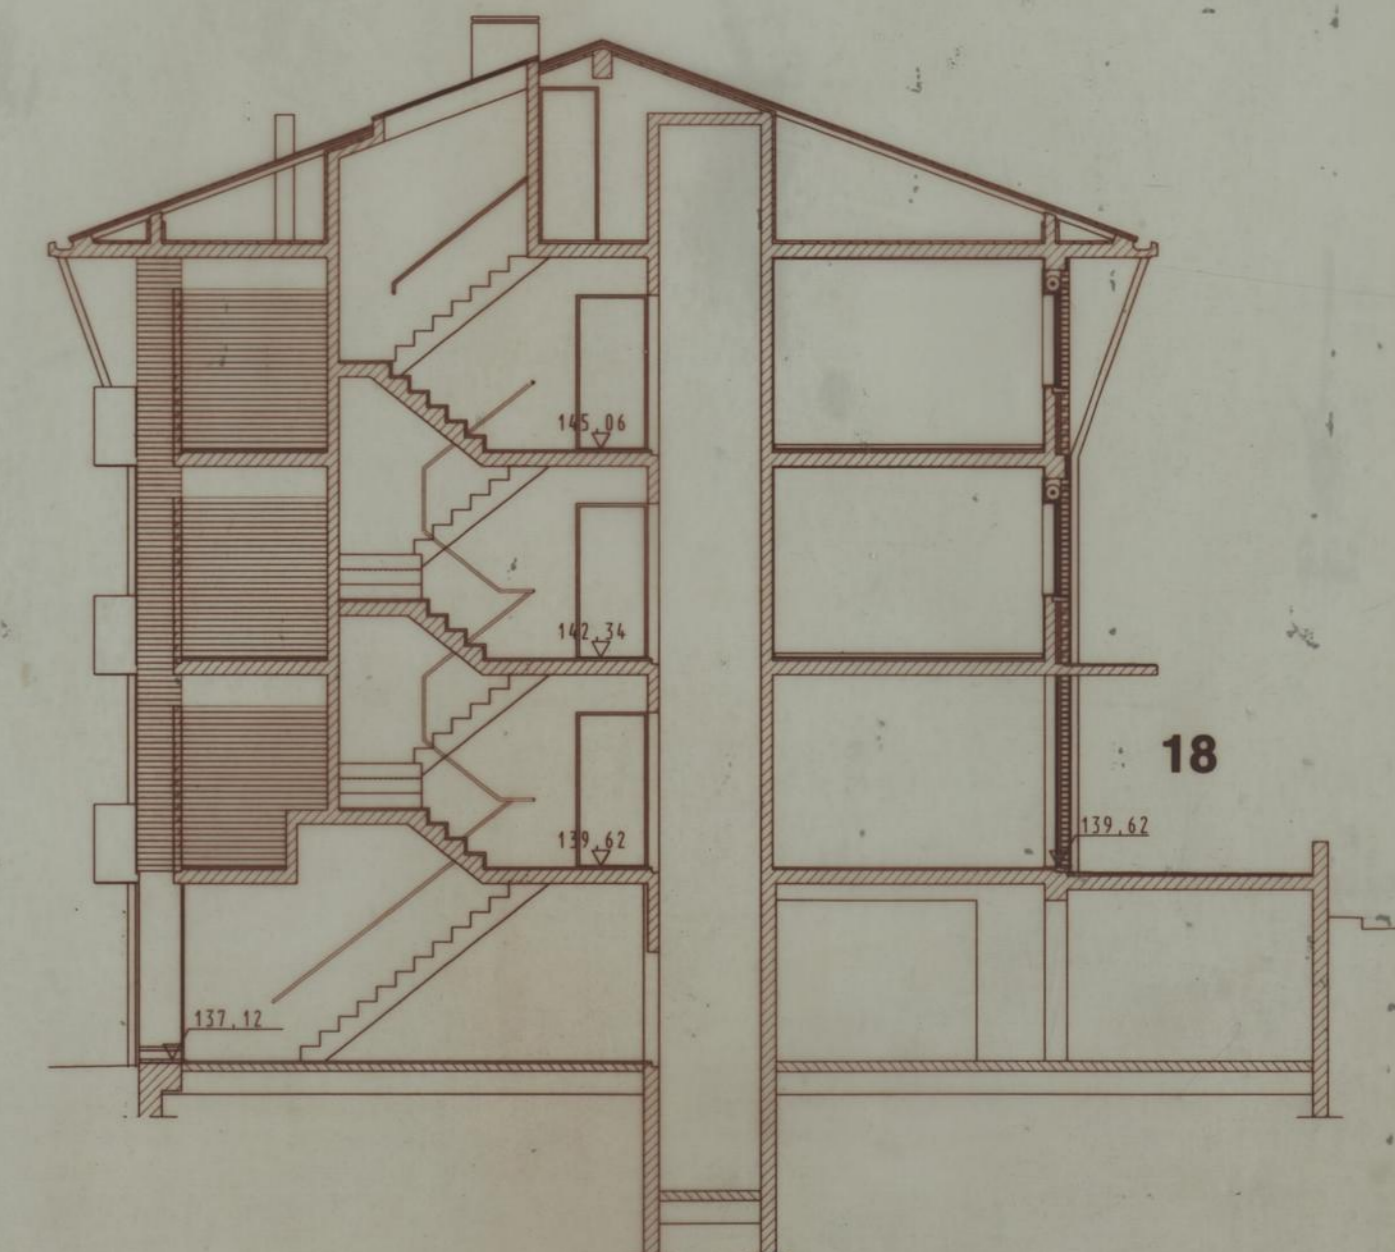


C 8.17



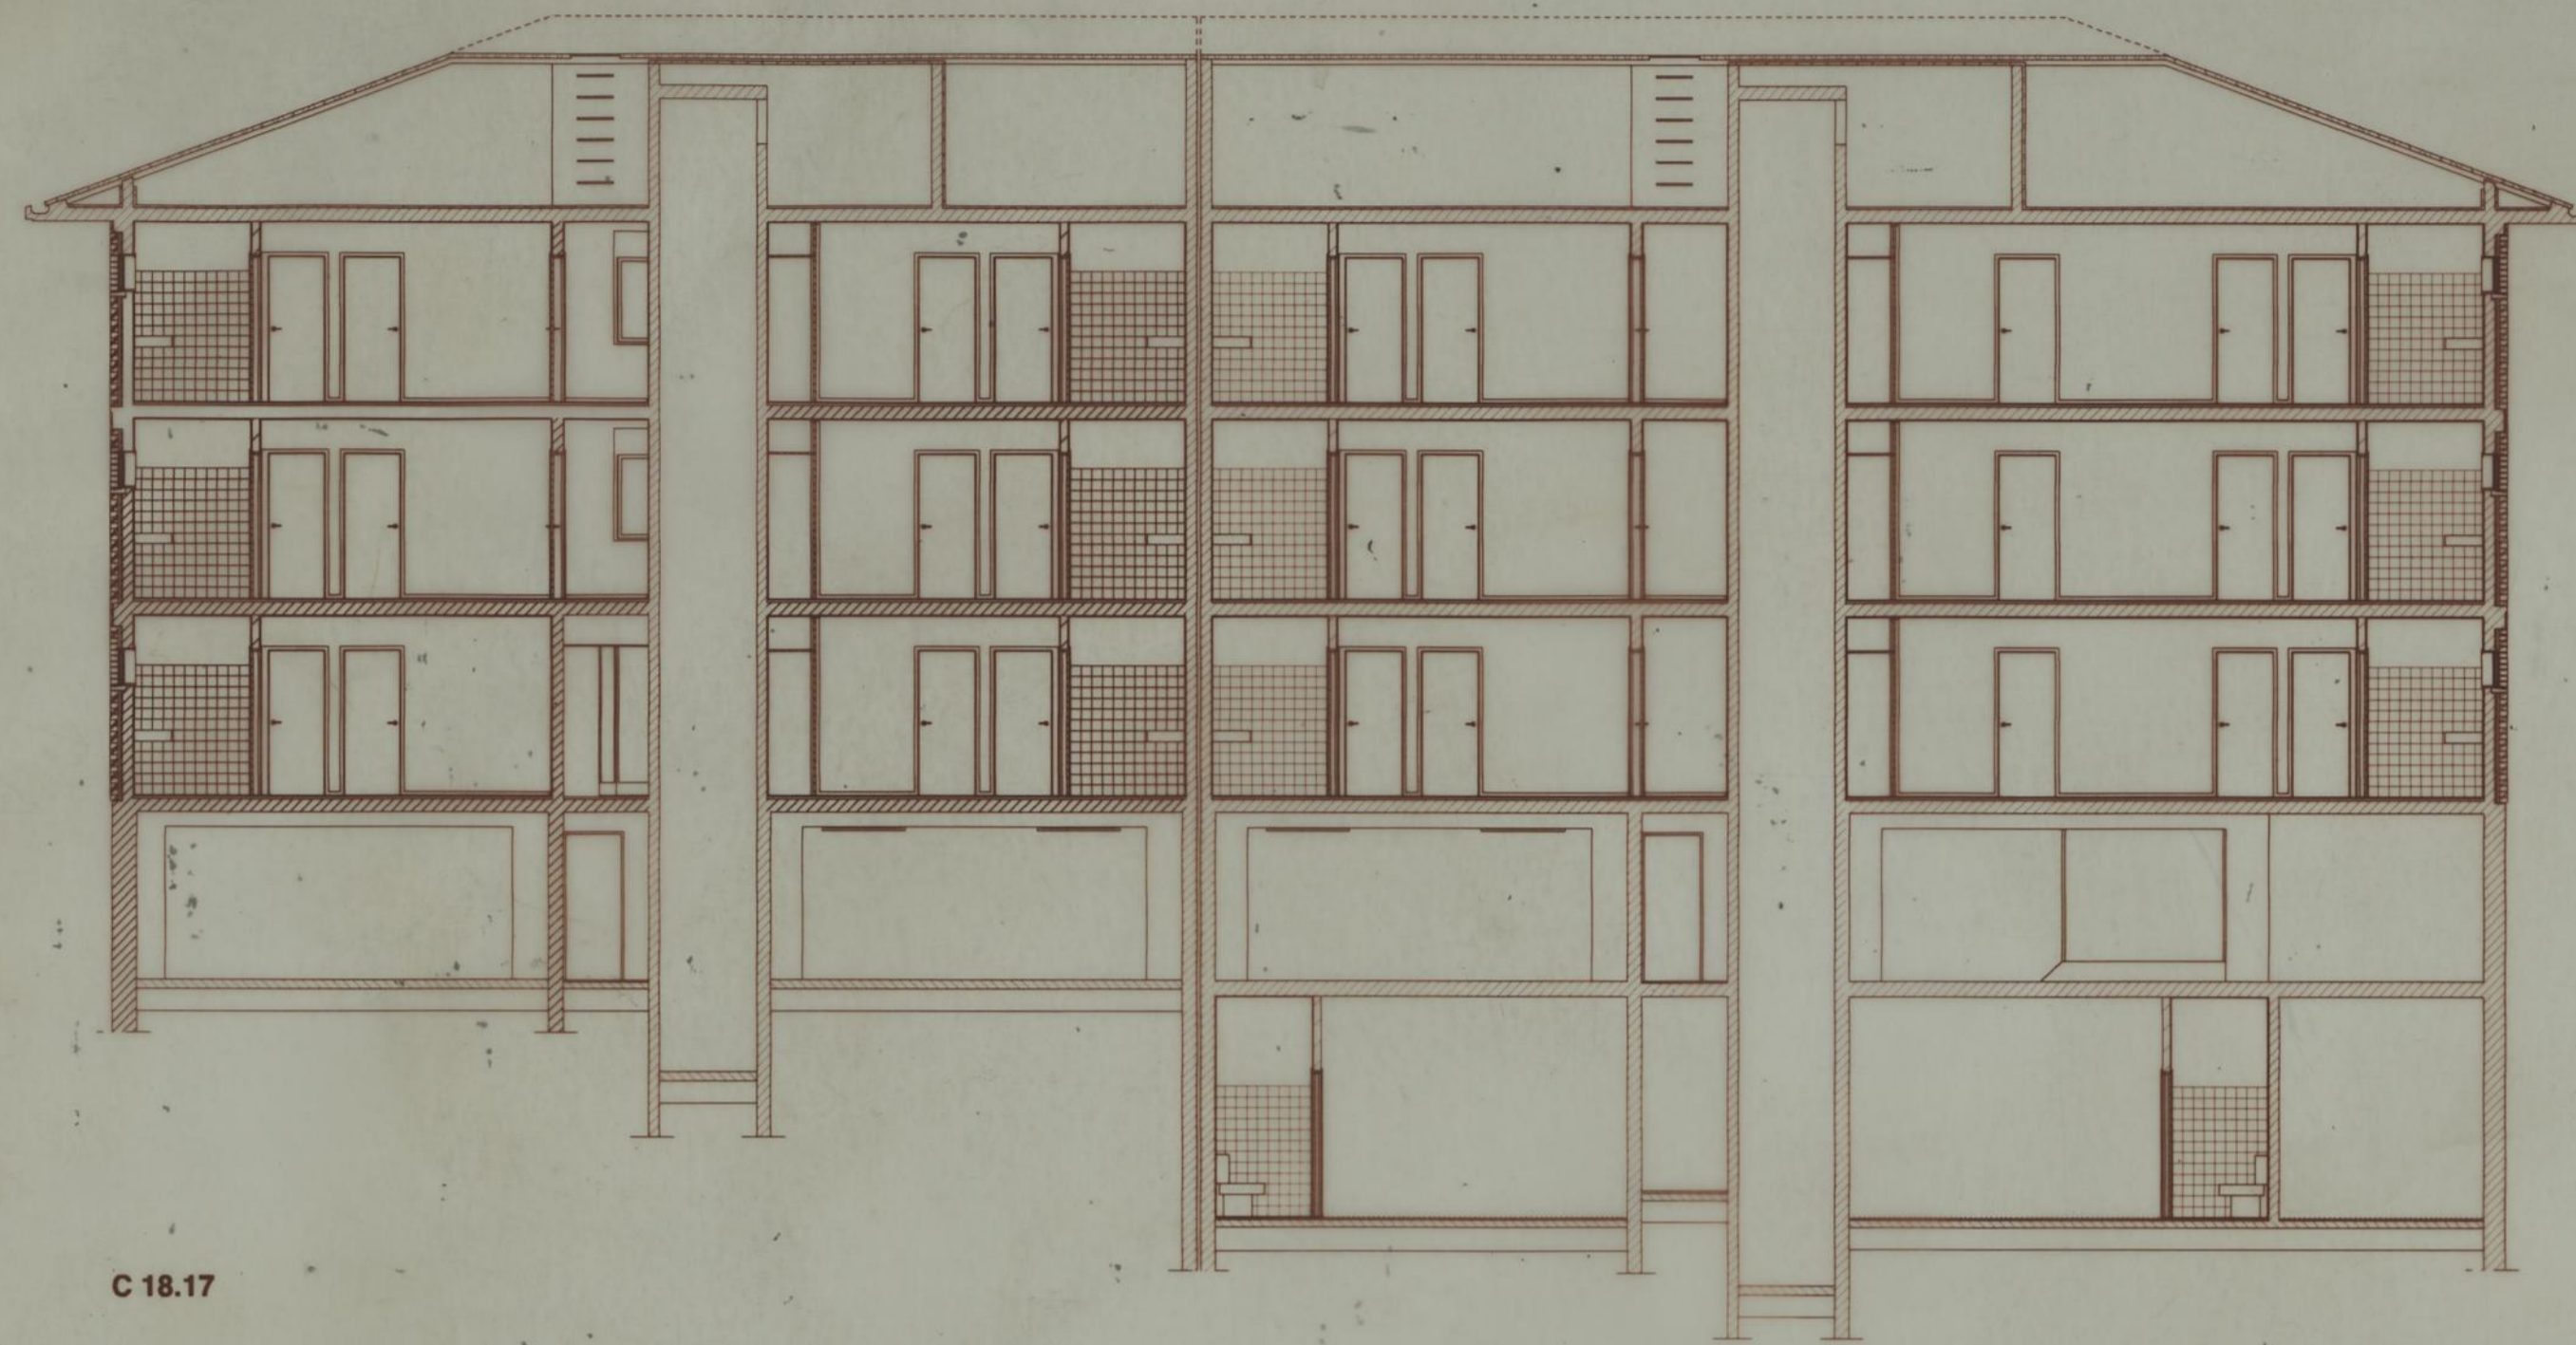

C 18.17

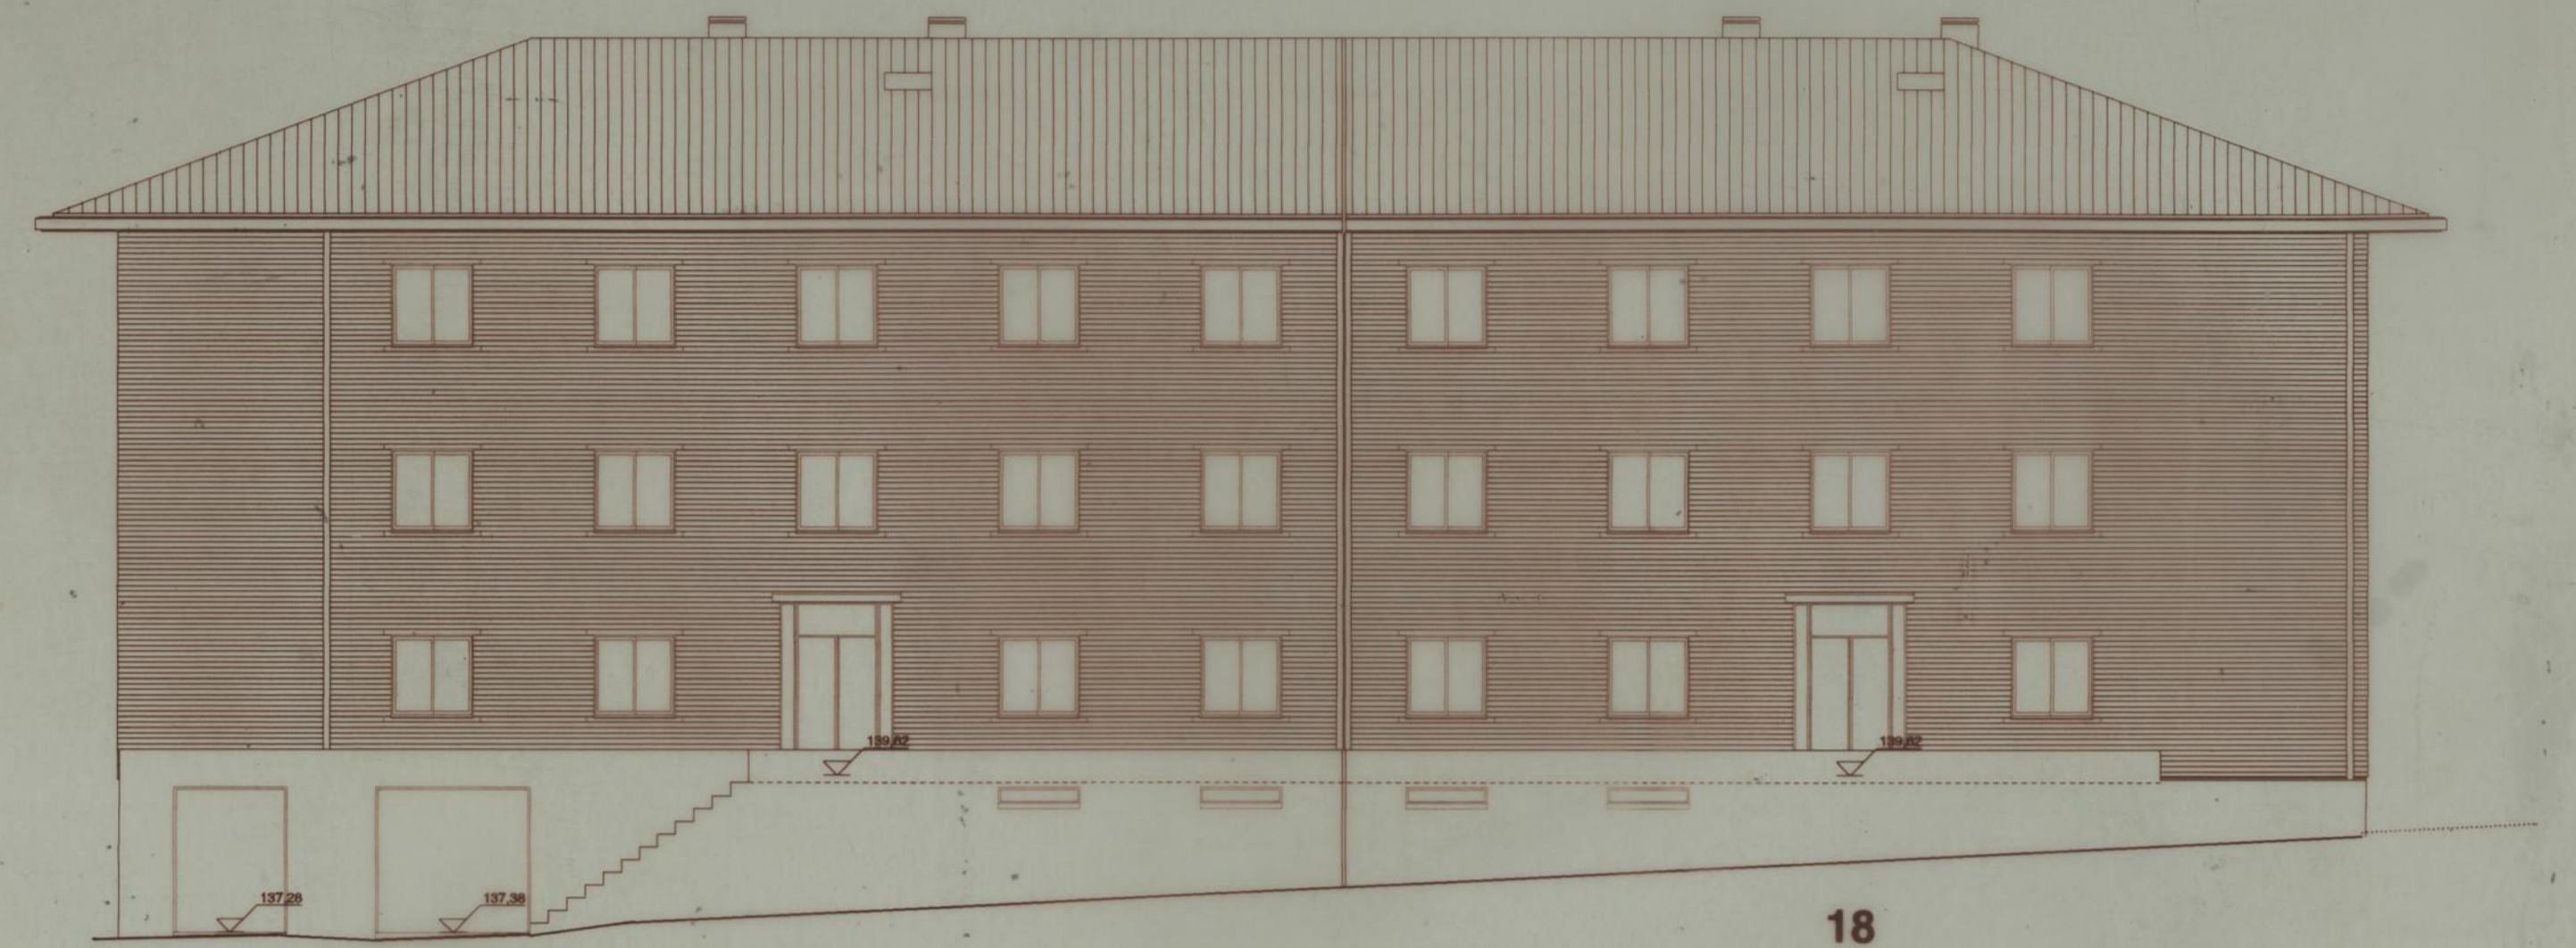

C 16.17

17

18



C 17.17



C 19.17