


SECÇÕES TIPO

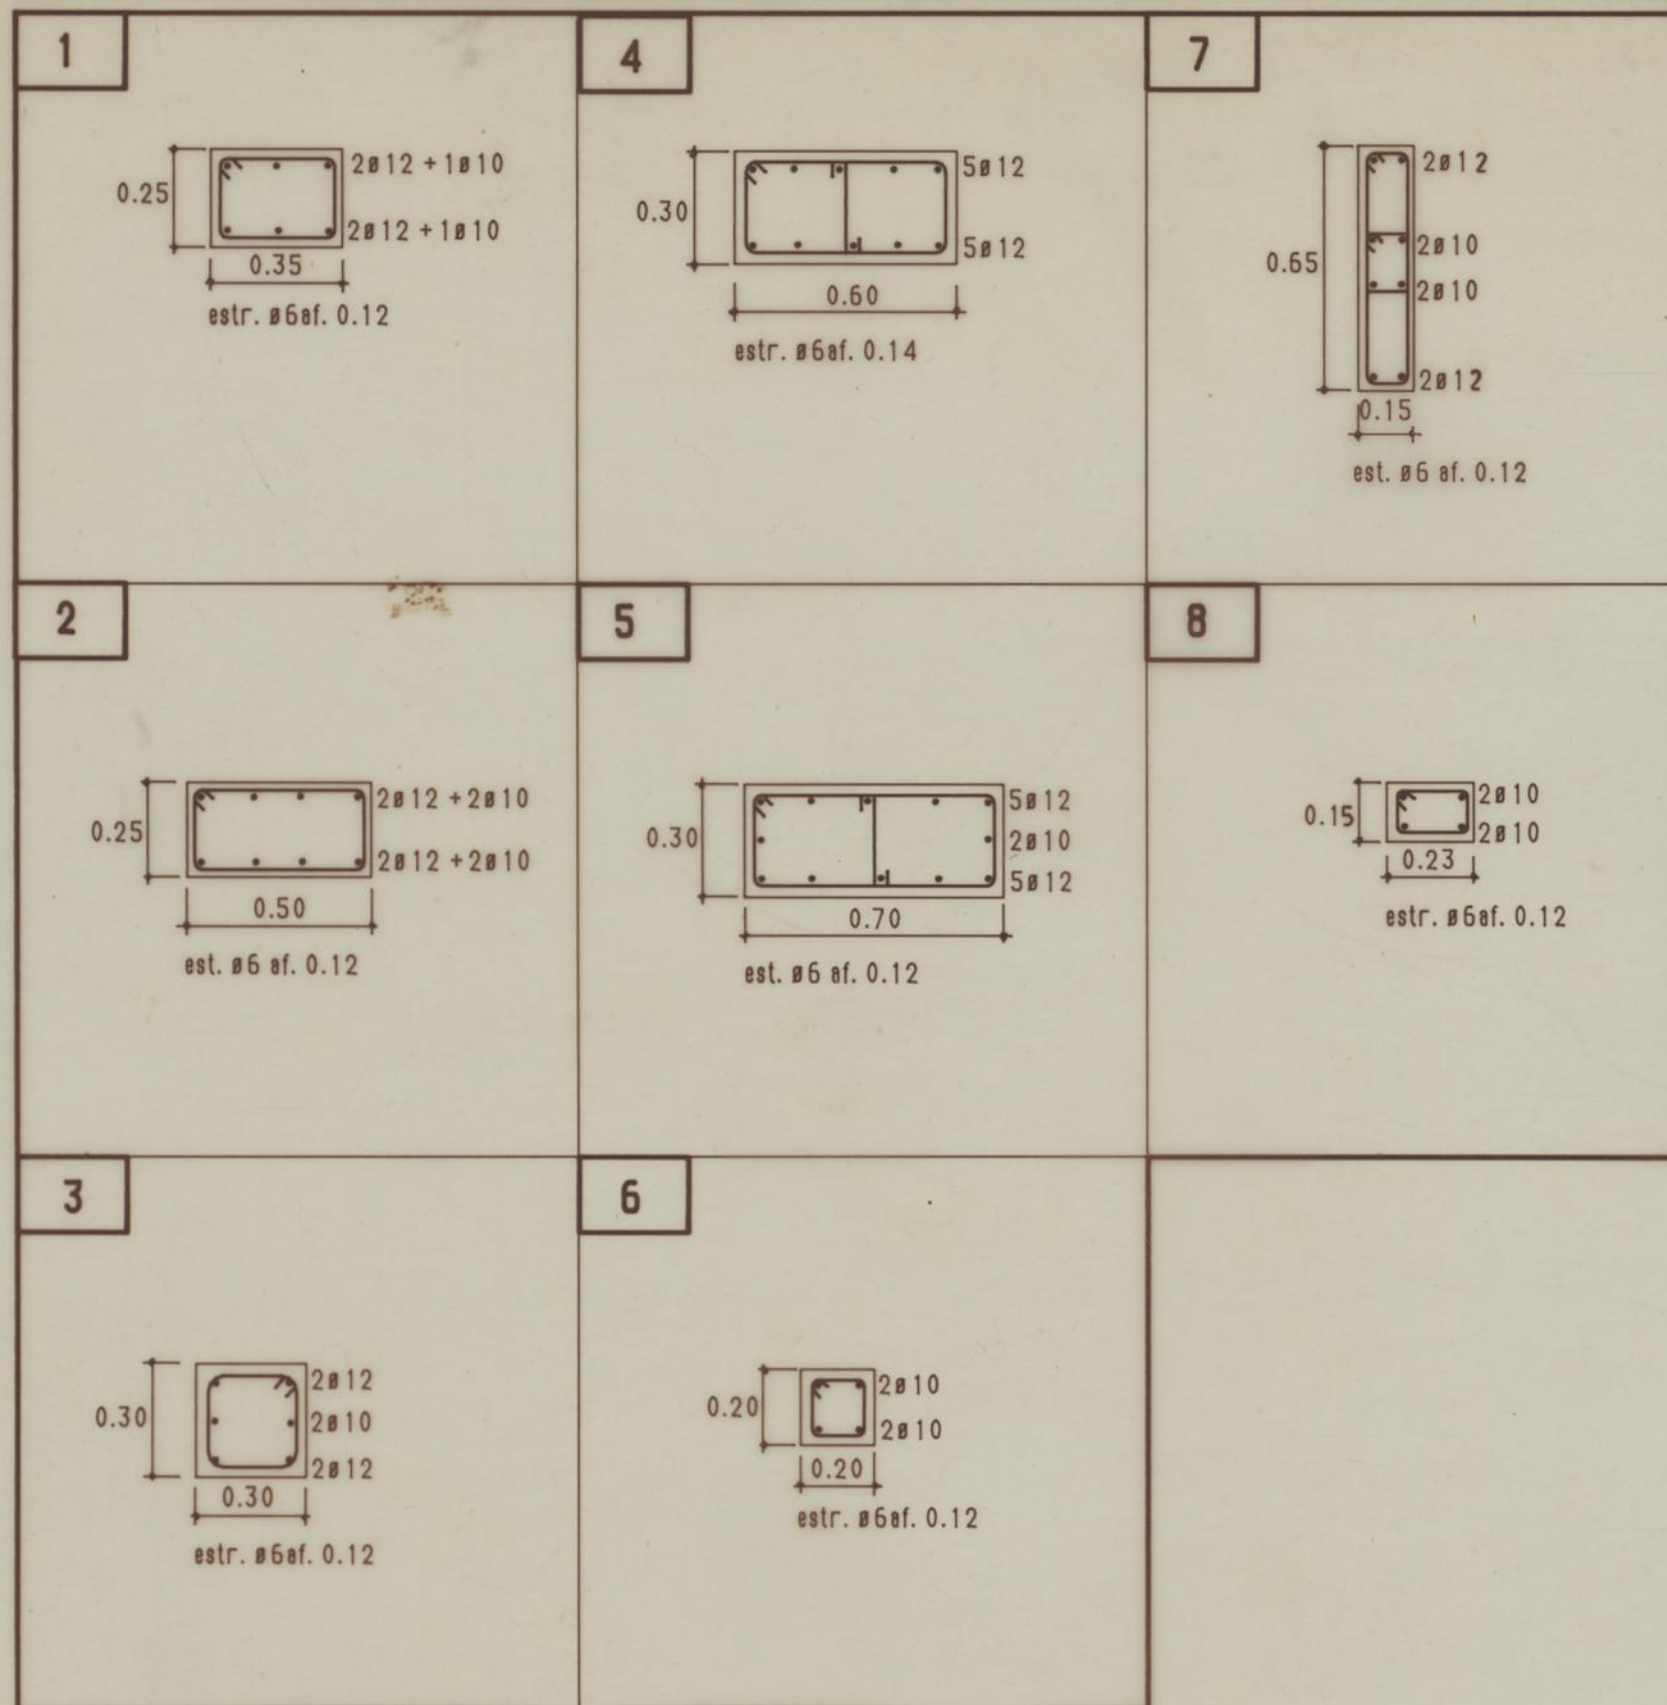

MAPA DE PILARES - BLOCO A

PILAR	B3; C3; D3; E3; F3; G3; H3 B8; C8; D8; E8; F8; G8; H8	B4; C4; D4; F4; G4; H4 B7; C7; D7; F7; G7; H7
PISO 2	1	1
PISO 1	2	1

MAPA DE PILARES - BLOCO A'

PILAR	B3; C3; D3; E3; F3; G3; H3 B8; C8; D8; E8; F8; G8; H8	B4; C4; D4; F4; G4; H4 B7; C7; D7; F7; G7; H7	K3; M3; O3; Q3; P3; L3; N3 K8; M8; O8; Q8; L8; P8; N8	K4; M4; O4; Q4; L4; P4 K7; M7; O7; Q7; L7; P7
PISO 2	1	1	1	1
PISO 1	2	1	2	1

MAPA DE PILARES - BLOCO B

PILAR	B3; B12	B4; D4 B10; D10	D2; D12 H5; H9	ANEXOS 1	ANEXOS 2
PISO 4	4	3	3	-	-
PISO 3	4	3	3	-	-
PISO 2	4	3	3	-	-
PISO 1	4	3	3	8	8

MAPA DE PILARES - BLOCO B1


PILAR	F2; F8; H3 H7; B3''; B6'	F3; F7	H2; H8	C''7	D7	ANEXOS 1	ANEXOS 2
PISO 4	3	3	3	-	6	-	-
PISO 3	3	3	3	-	6	-	-
PISO 2	3	3	3	-	6	-	-
PISO 1	3	3	3	7	-	8	8

MAPA DE PILARES - BLOCO C


PILAR	B2; B10	B4; B8	C3; C9	D2; D10
PISO 4	3	3	5	3
PISO 3	3	3	5	3
PISO 2	3	3	5	3
PISO 1	3	3	5	3

CAIXAS DE ESCADAS

BLOCOS B E B1
ESC. 1/50

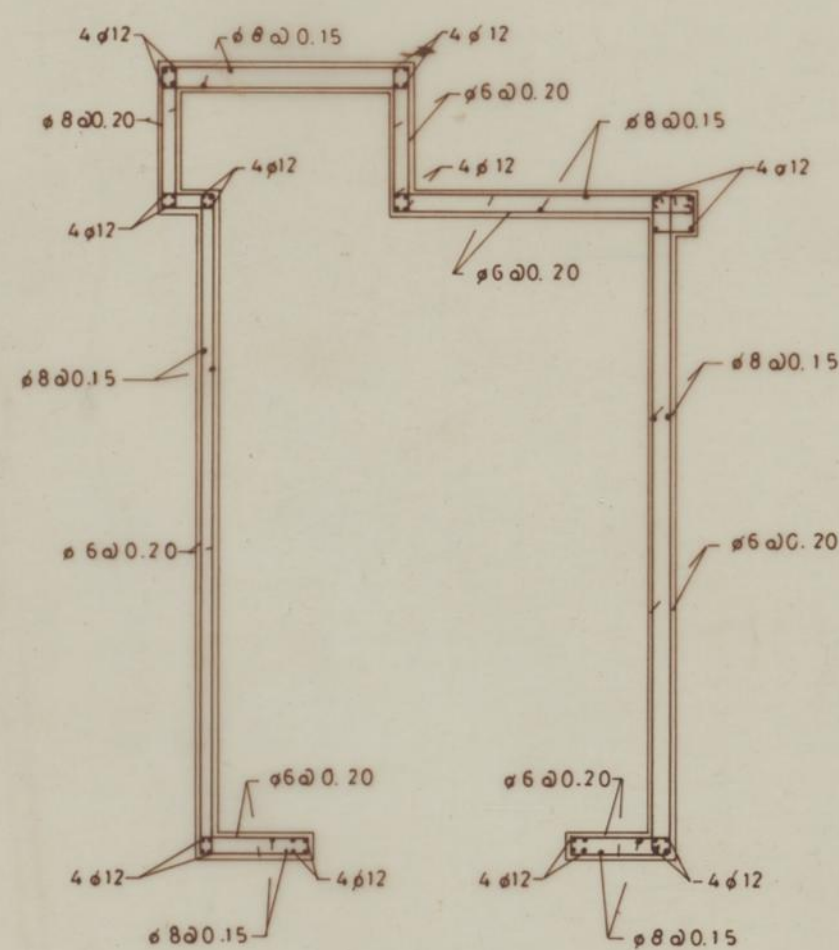


BLOCO C
ESC. 1/50

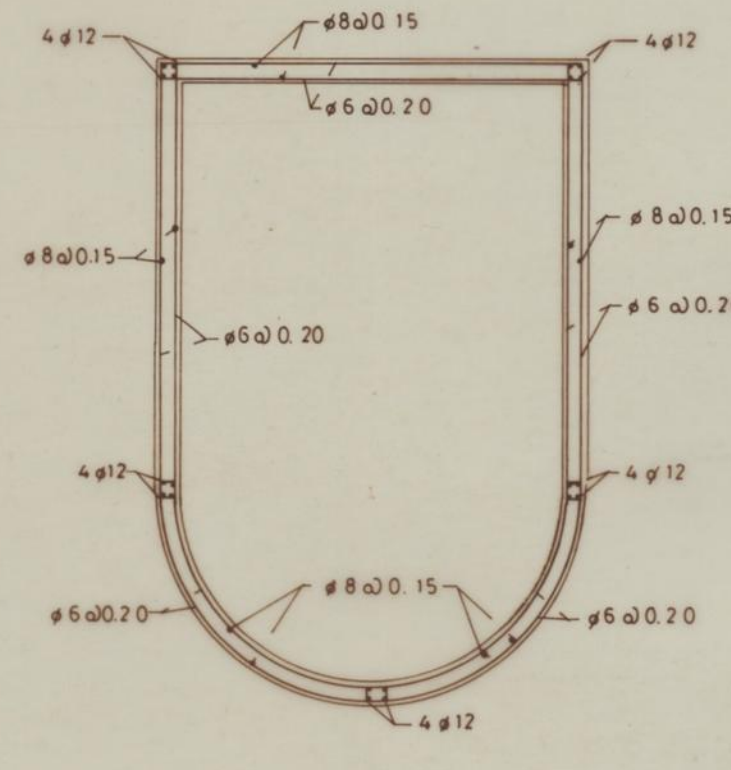


CISTERNA DO BLOCO C


PLANTA
ESC. 1/50

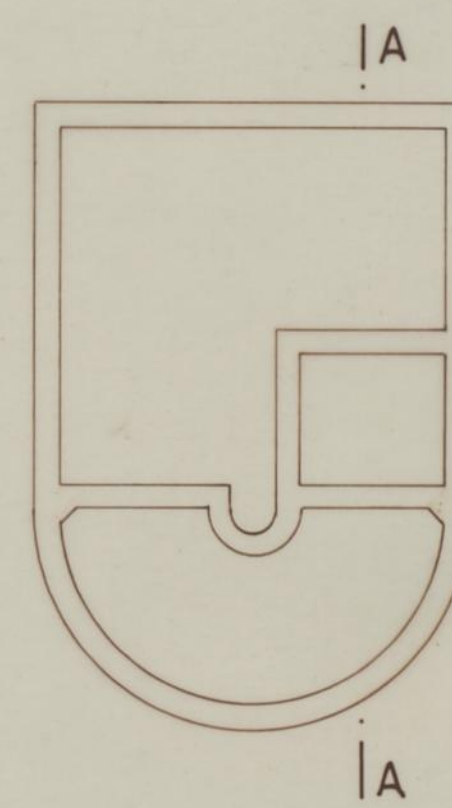

CORTE A-A
ESC. 1/20

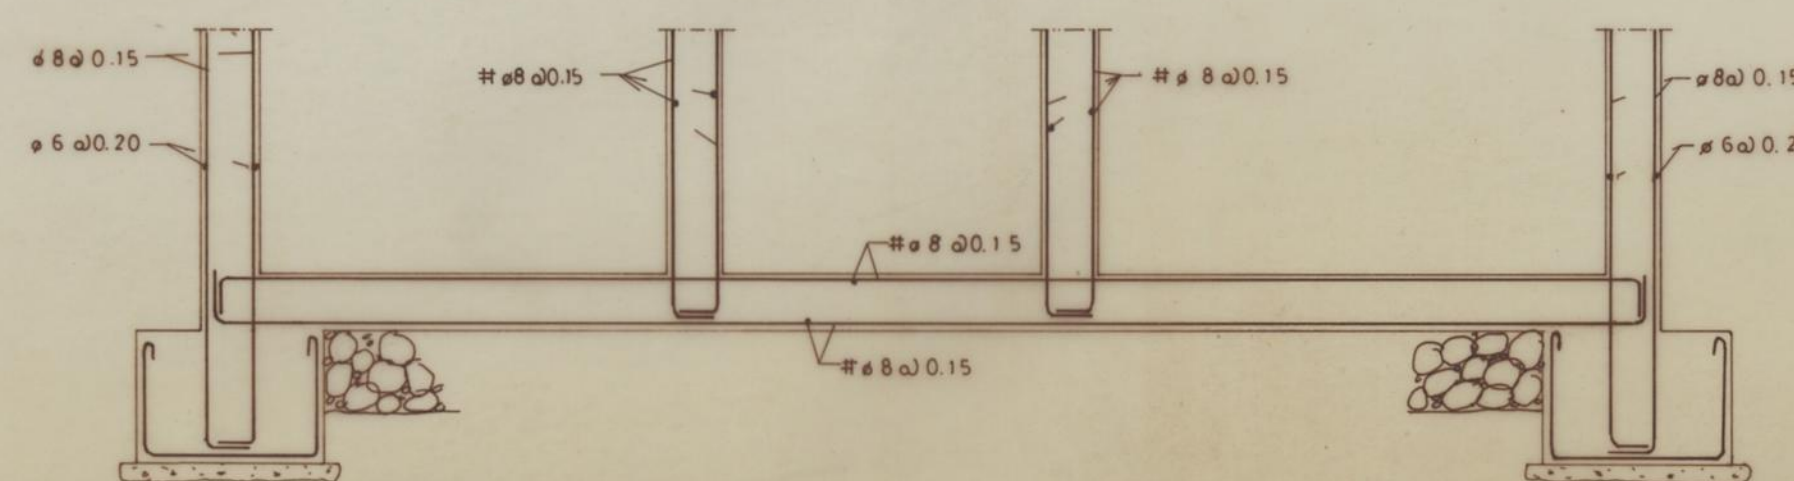

FUNDAÇÃO DE C.E.
BLOCOS B, B1 E C
ESC. 1/10

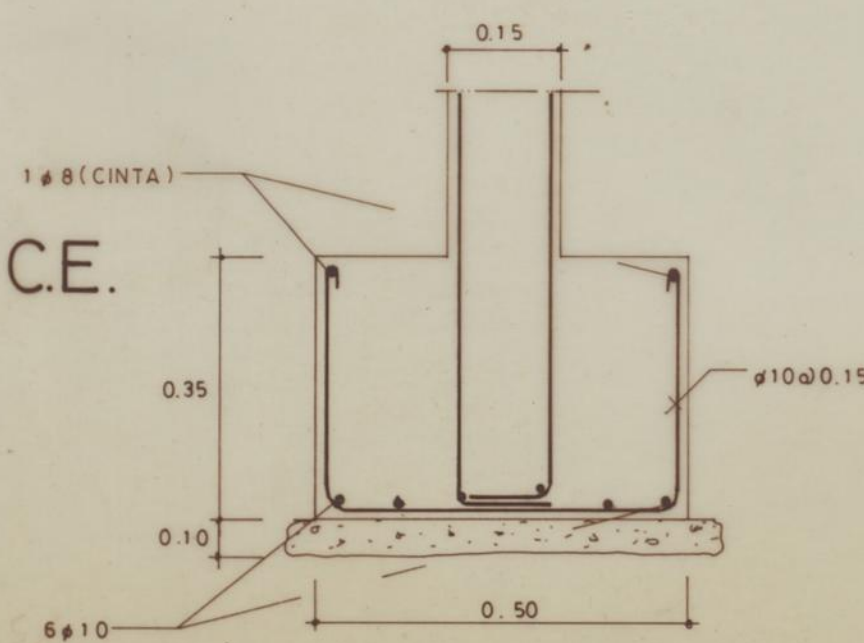

BETÃO B25 AÇO A400 NR CONSULTAR DESENHOS DE ARQUITECTURA

C.M.P.
GRUPO DE HABITAÇÕES SOCIAIS DA PASTELEIRA

GEG
GABINETE DE ESTRUTURAS E GEOTECNIA, LDA

PROJECTO DE EXECUÇÃO ESTRUTURAS

ESCALAS: 1/10, 1/20, 1/50

MAPAS DE PILARES

COLABORAÇÃO: DATA: MAIO 90


BLOCO A, A', B, B1 E C

REF. 65.0
DES. Nº 24

San efato

24

SECÇÕES TIPO

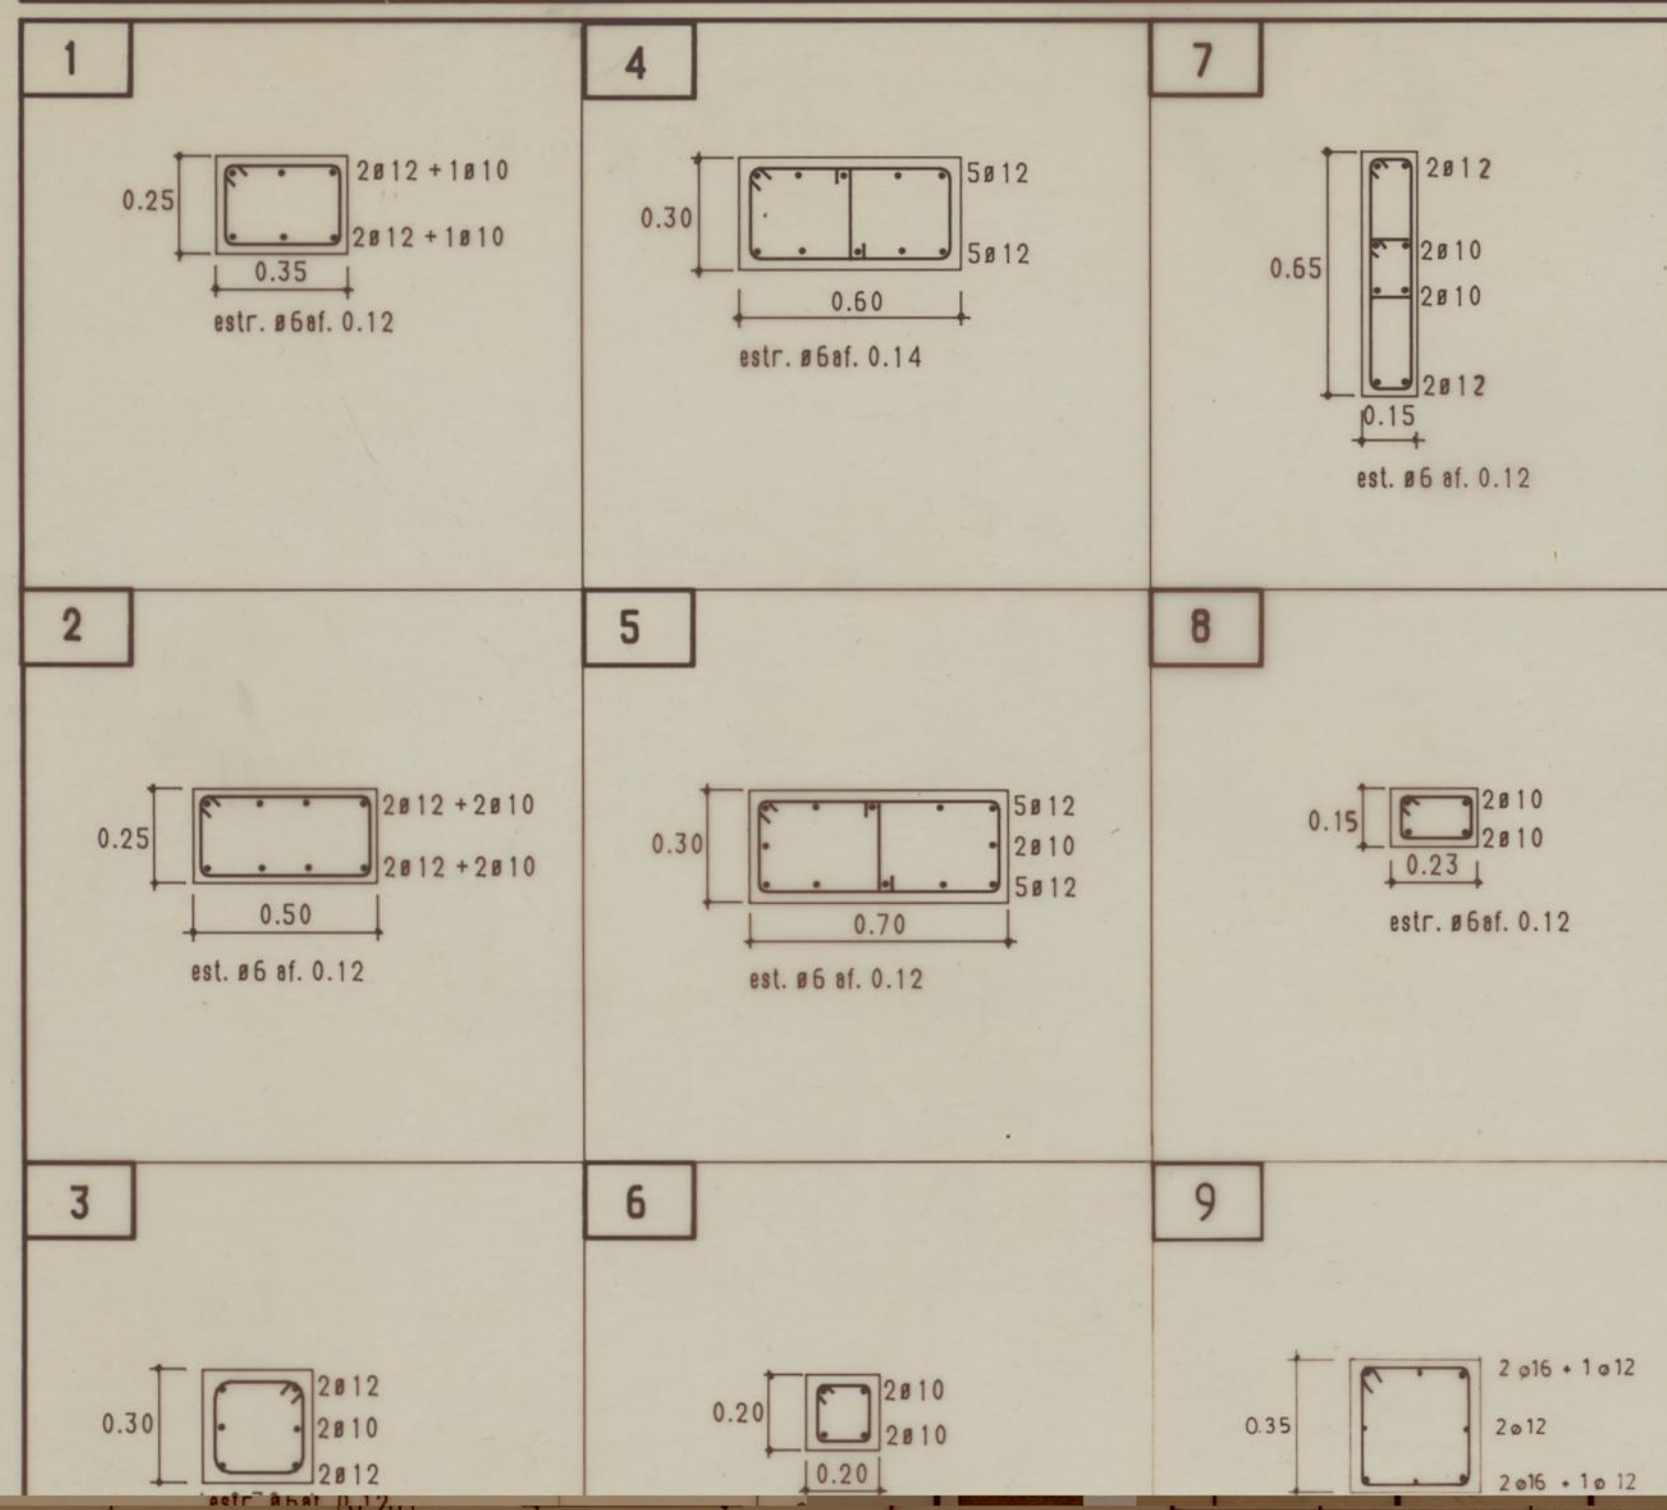

MAPA DE PILARES - BLOCO A

PILAR	B3; C3; D3; E3; F3; G3; H3 B8; C8; D8; E8; F8; G8; H8	B4; C4; D4; F4; G4; H4 B7; C7; D7; F7; G7; H7
PISO 2	1	1
PISO 1	2	1
DA FUND. AO PISO 1	12	11

(*)

MAPA DE PILARES - BLOCO B

PILAR	B3; B12	B4; D4 B10; D10	D2; D12 H5; H9	ANEXOS 1	ANEXOS 2
PISO 4	4	3	3	-	-
PISO 3	4	3	3	-	-
PISO 2	4	3	3	-	-
PISO 1	4	3	3	8	8
DA FUND. AO PISO 1	4	9	9	3	3

(*)

MAPA DE PILARES - BLOCO A'

PILAR	B3; C3; D3; E3; F3; G3; H3 B8; C8; D8; E8; F8; G8; H8	B4; C4; D4; F4; G4; H4 B7; C7; D7; F7; G7; H7	K3; M3; O3; Q3; P3; L3; N3 K8; M8; O8; Q8; L8; P8; N8	K4; M4; O4; Q4; L4; P4 K7; M7; O7; Q7; L7; P7
PISO 2	1	1	1	1
PISO 1	2	1	2	1
DA FUND. AO PISO 1	12	11	12	11

(*)

MAPA DE PILARES - BLOCO B1

PILAR	F2; F8; H3 H7; B3''; B6'	F3; F7	H2; H8	C''7	D7	ANEXOS 1	ANEXOS 2
PISO 4	3	3	3	-	6	-	-
PISO 3	3	3	3	-	6	-	-
PISO 2	3	3	3	-	6	-	-
PISO 1	3	3	3	7	-	8	8
DA FUND. AO PISO 1	9	9	9	-	-	3	3

(*)

MAPA DE PILARES - BLOCO C

PILAR	B2; B10	B4; B8	C3; C9	D2; D10