



7A-20D

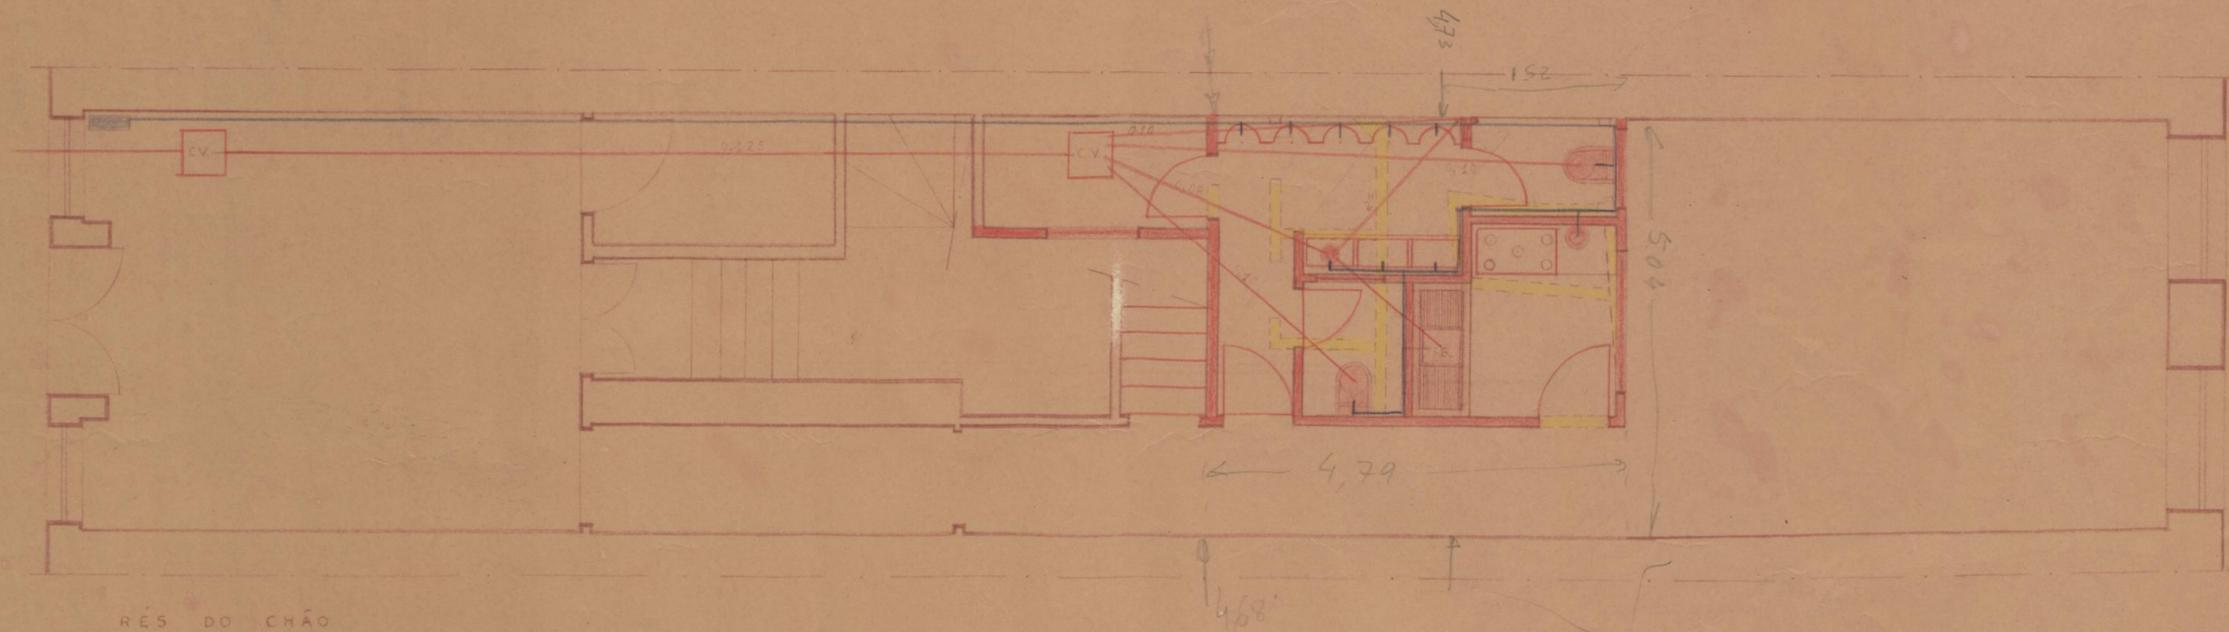

RÉS DO CHÃO

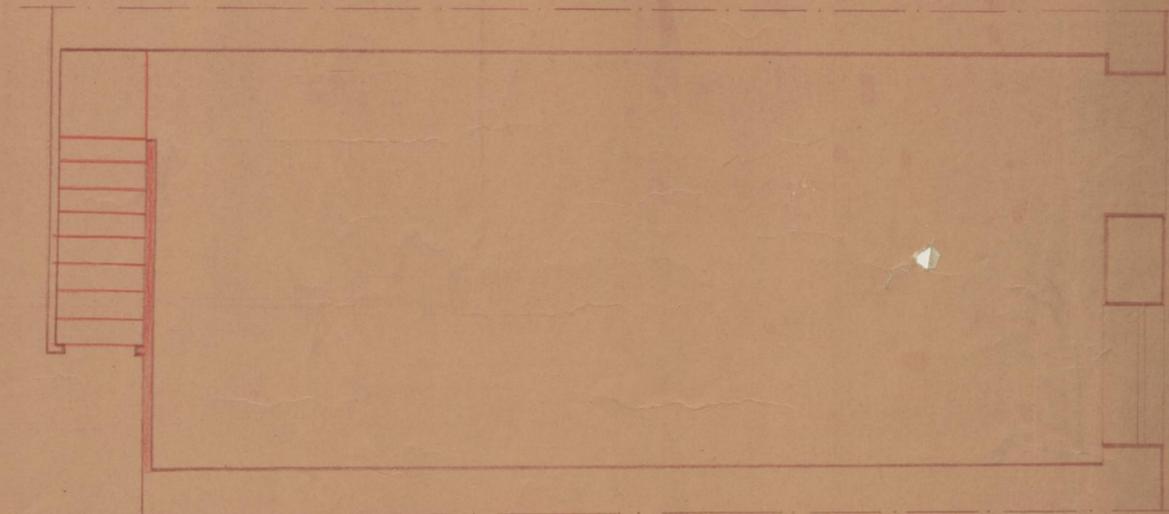

CAVE

ESCOLA 129
 Alteração dos sanitários e esquema de saneamento
 esc 1/50

Proj. de S. Miguel 31.10.1972
Arq. de S. Miguel

Arq. de S. Miguel
 04/72
 15.6.72

