



PRÉDIO DE RENDIMENTO A CONSTRUIR PELO EX.^{MO} SNR. FAUSTO TEIXEIRA BASTO


● ESCALA 0,01 DM. ●

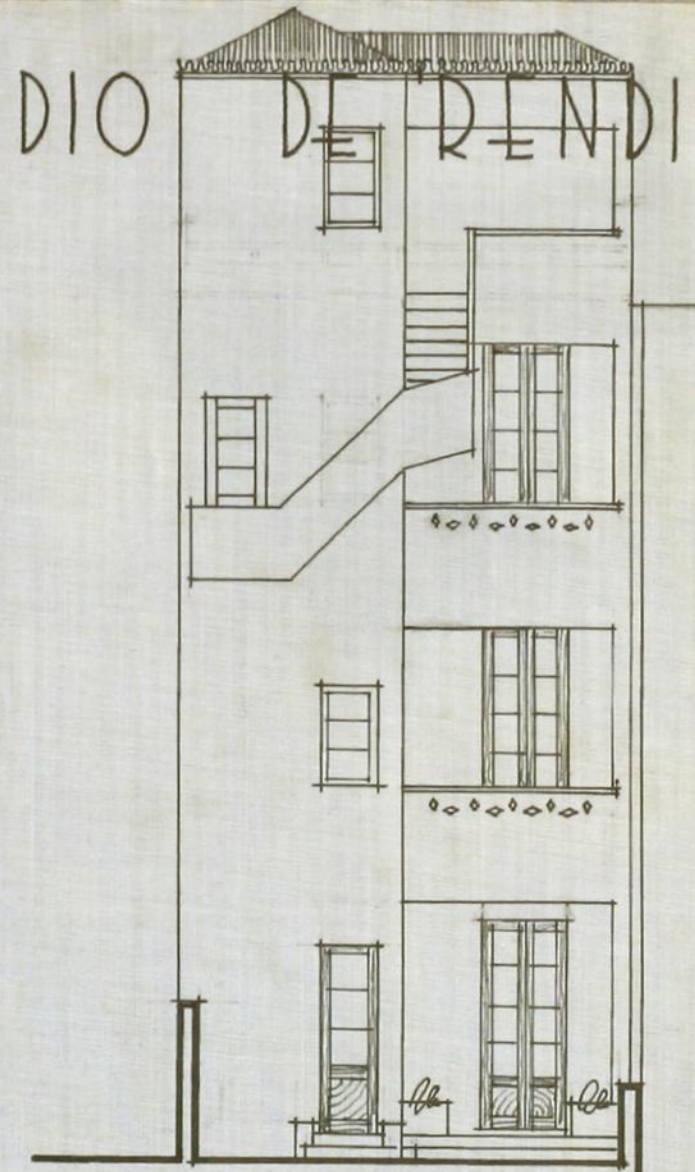

FACHADA POSTERIOR EXISTENTE

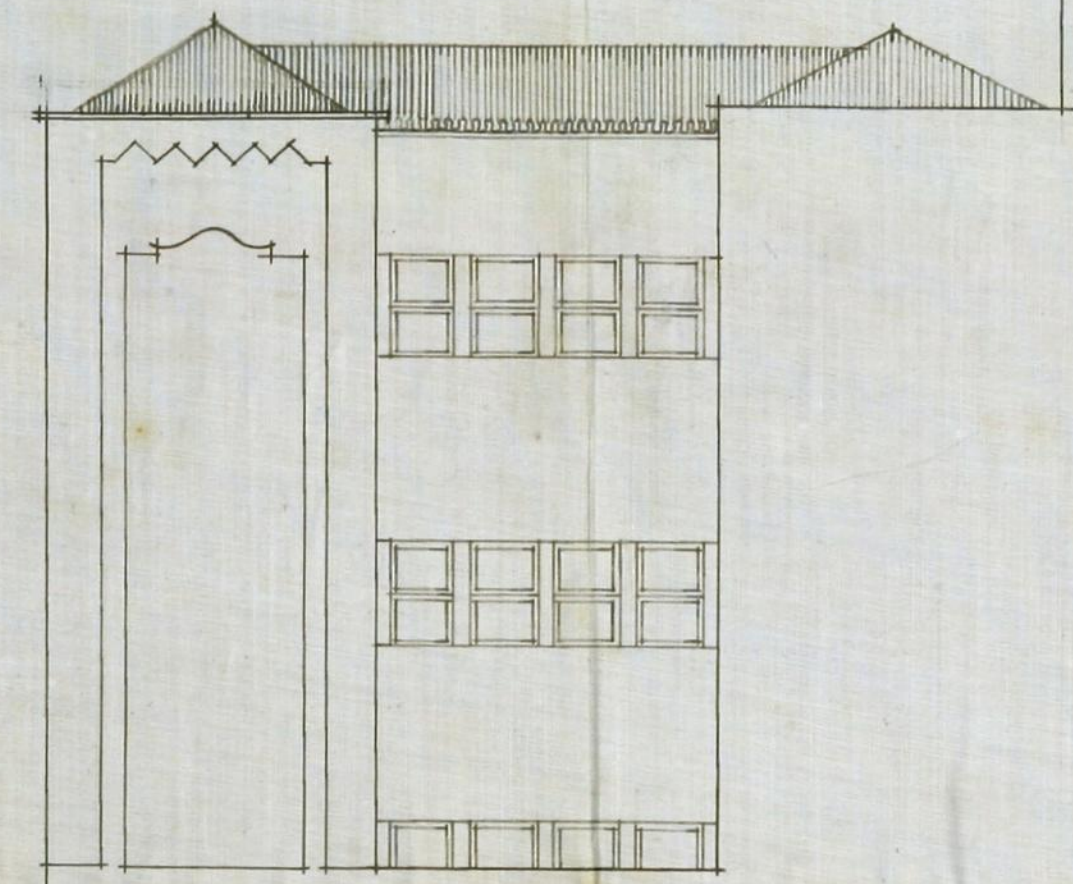


FACHADA LATERAL E EMPENA

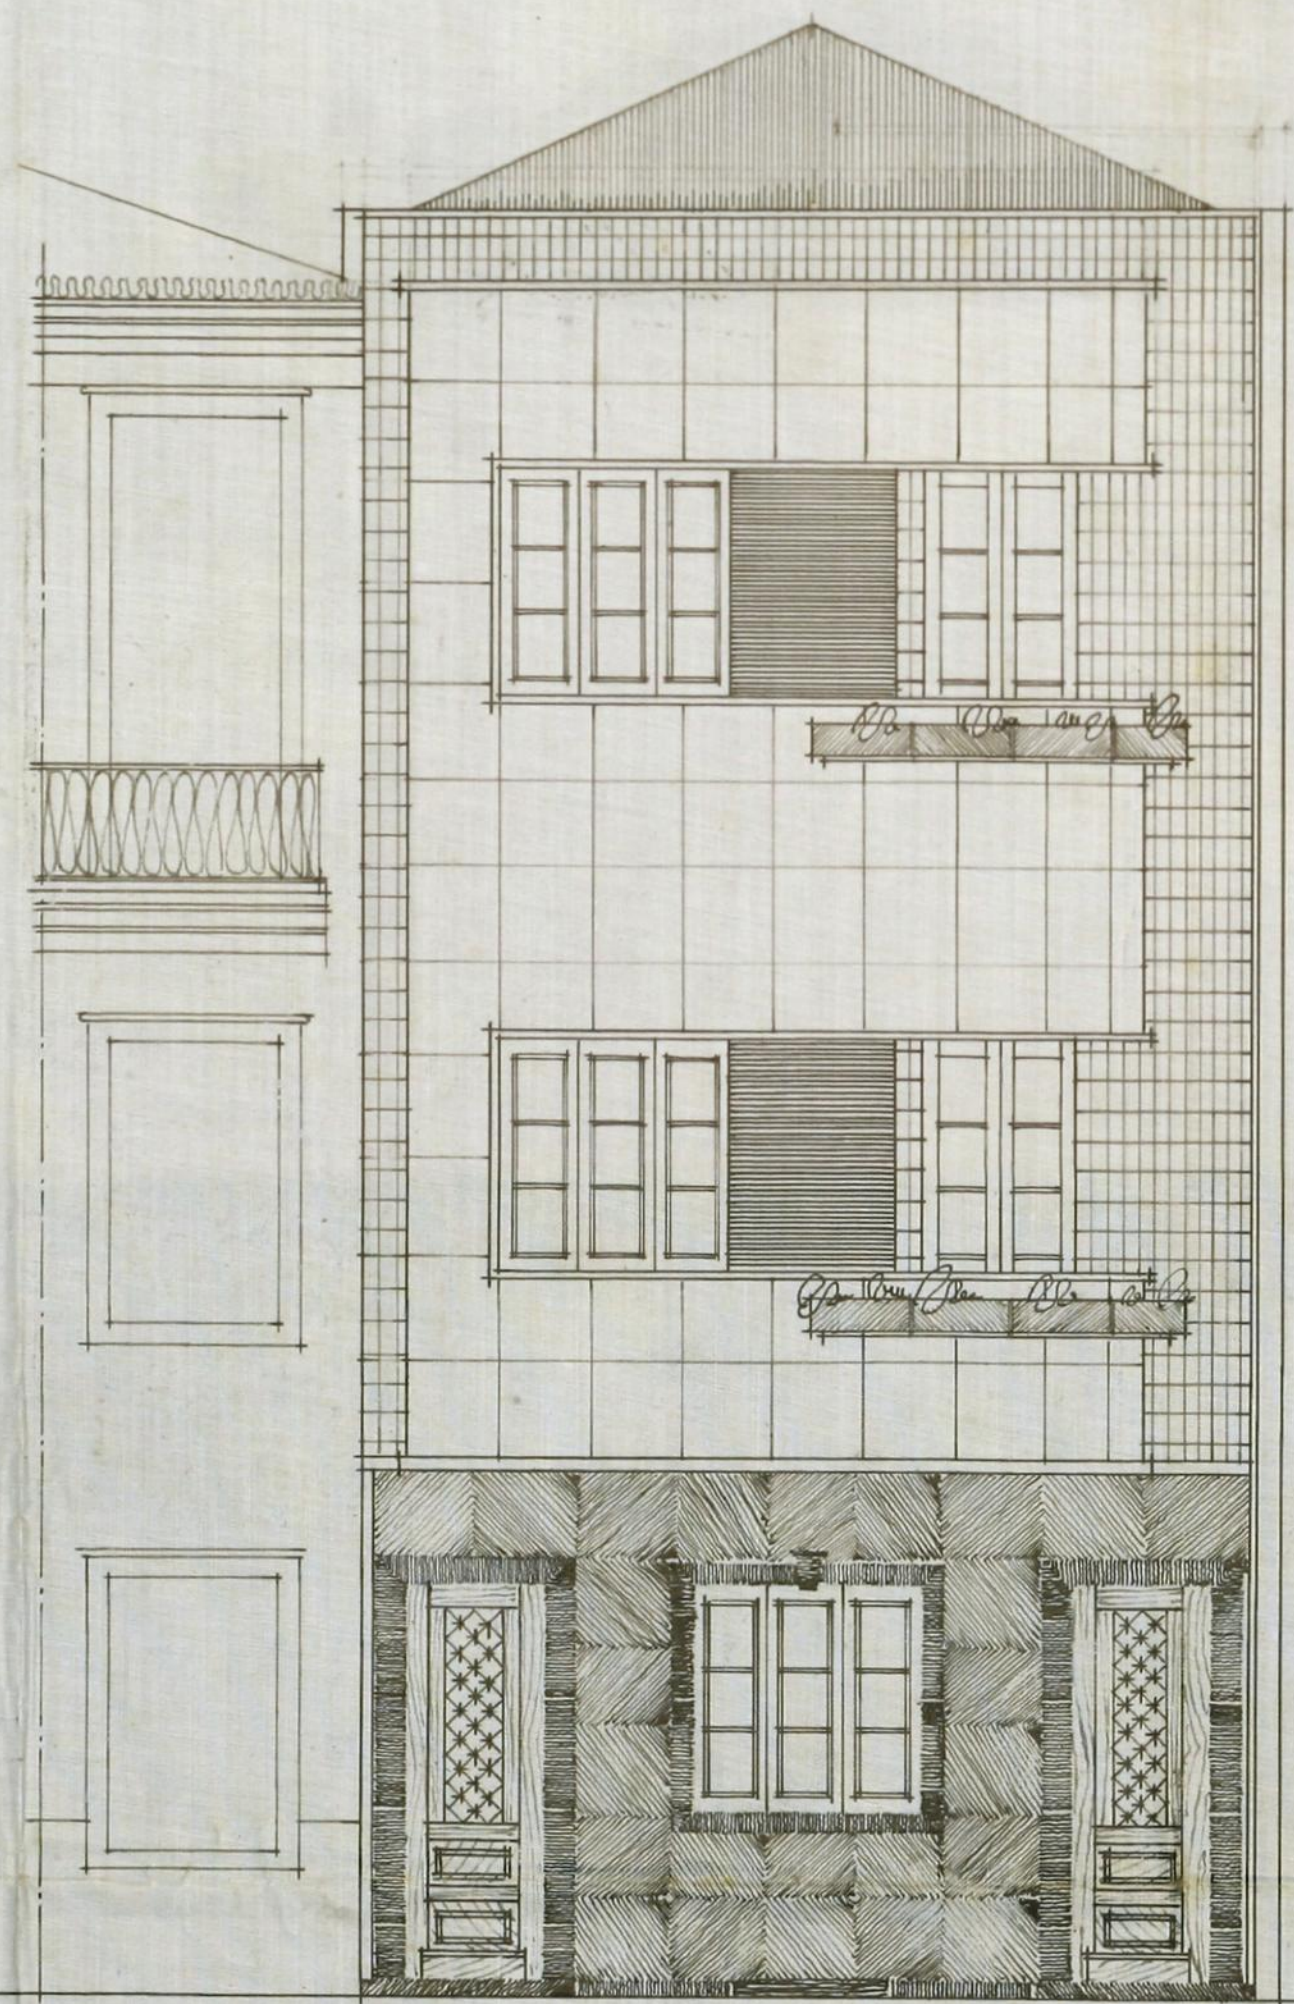

FACHADA PRINCIPAL ESC. 0,02 DM

APROVADO

Manoel Pereira

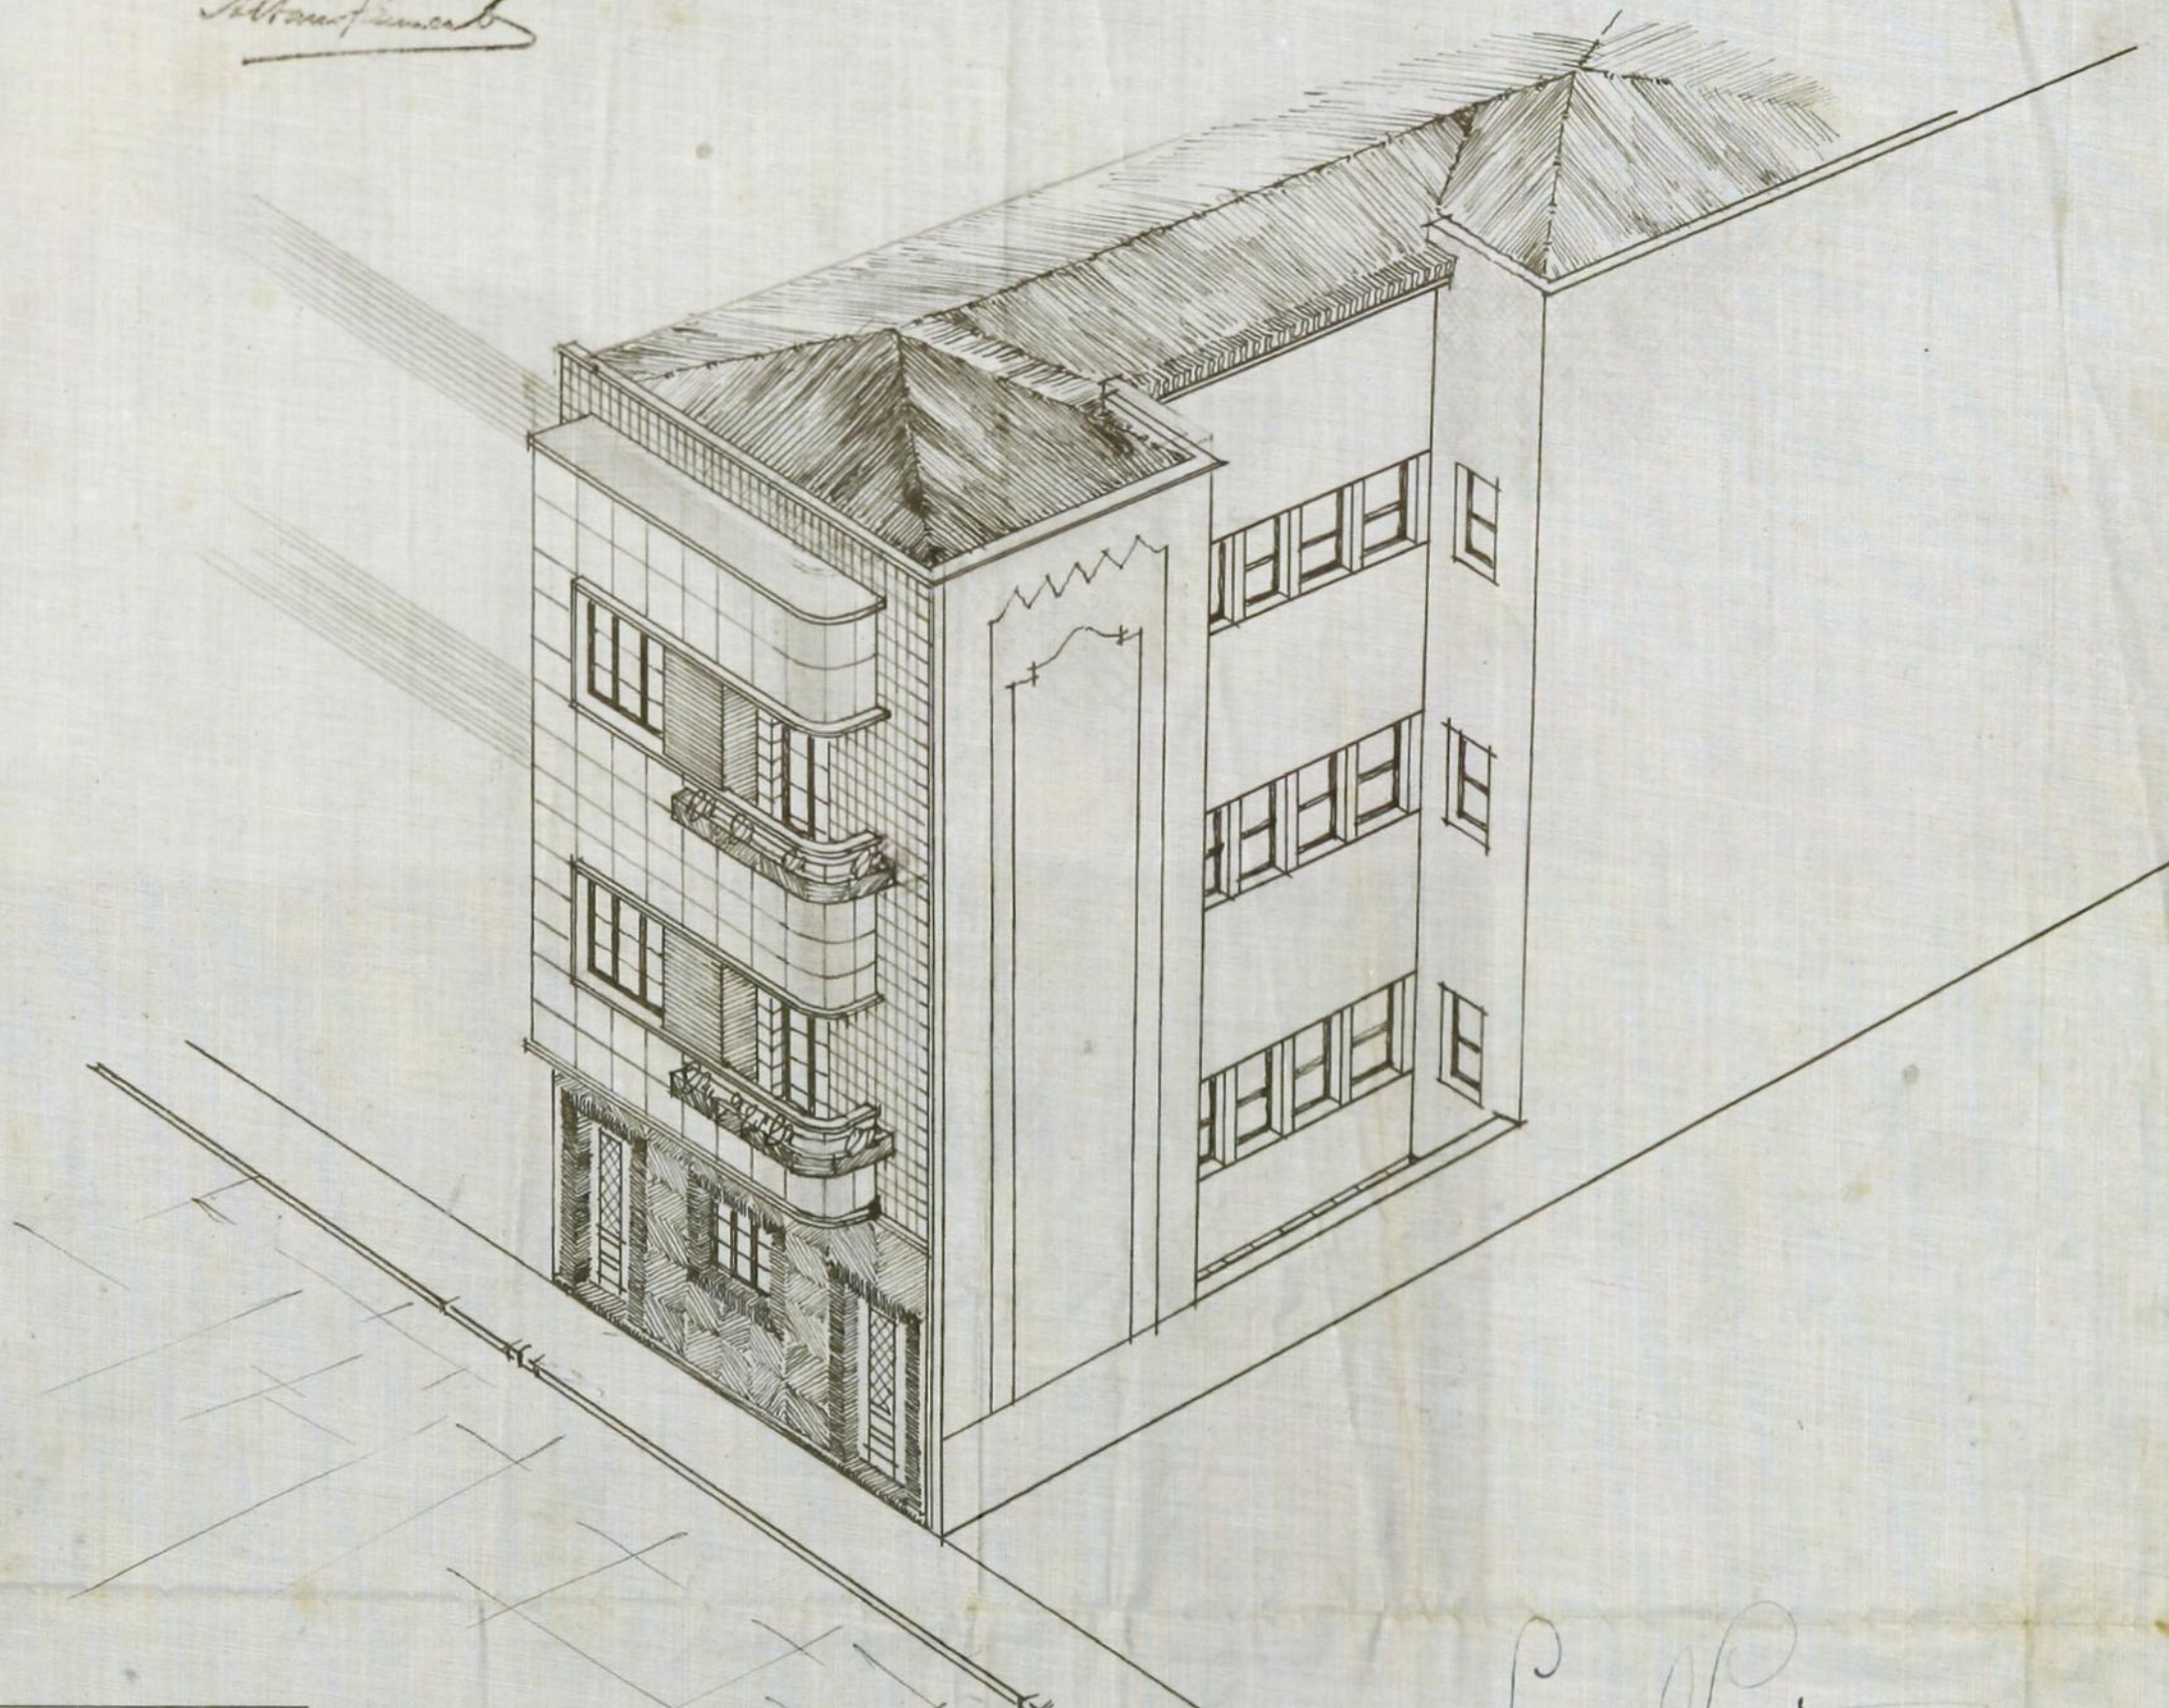

Fernando Ferreira
Arquiteto
● FERNANDO FERREIRA ● ARQUITECTO ●