


Nova Alfandega do Porto  
Grandes Armazens  
Lenda de ar.


Alçado do lado oriental

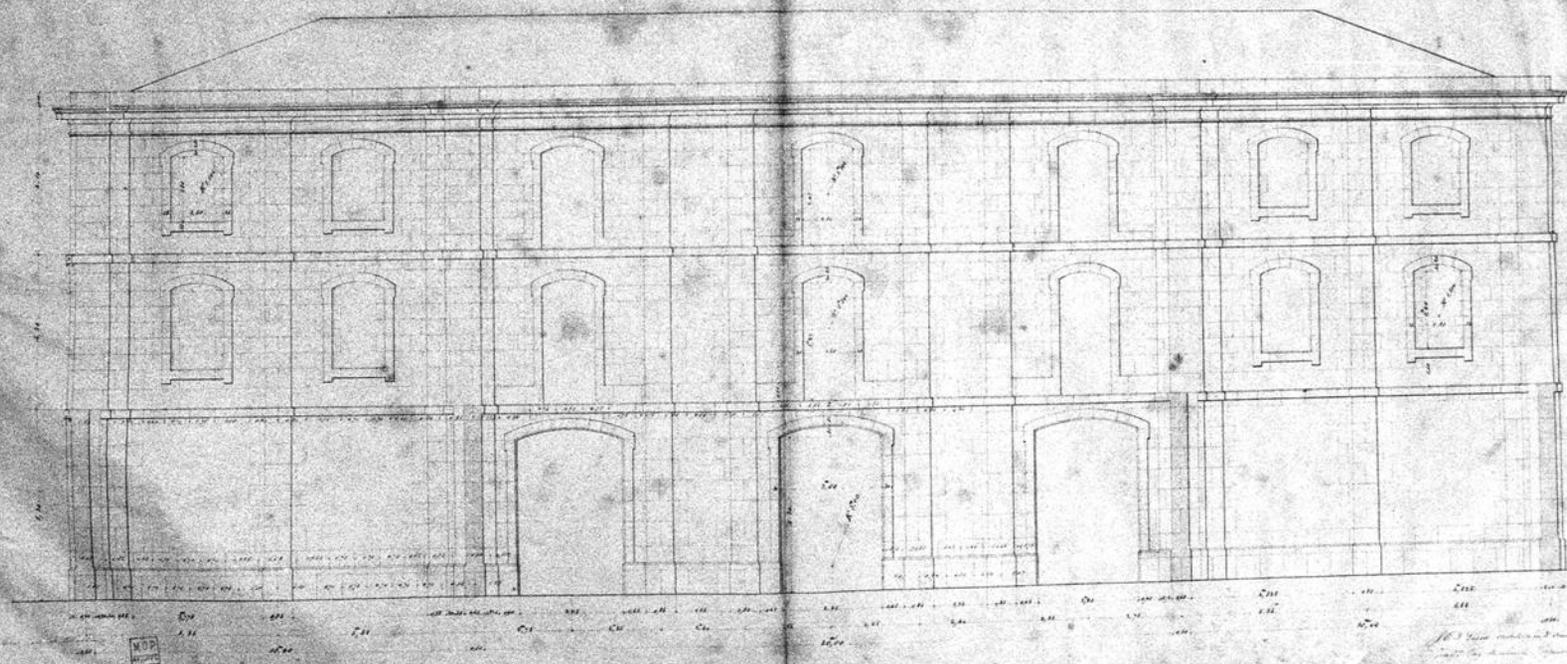

Nova Alfandega do Porto.  
Armaxens

Vista transversal segundo a linha AB da planta de vista. 1841.

Escala 1:100

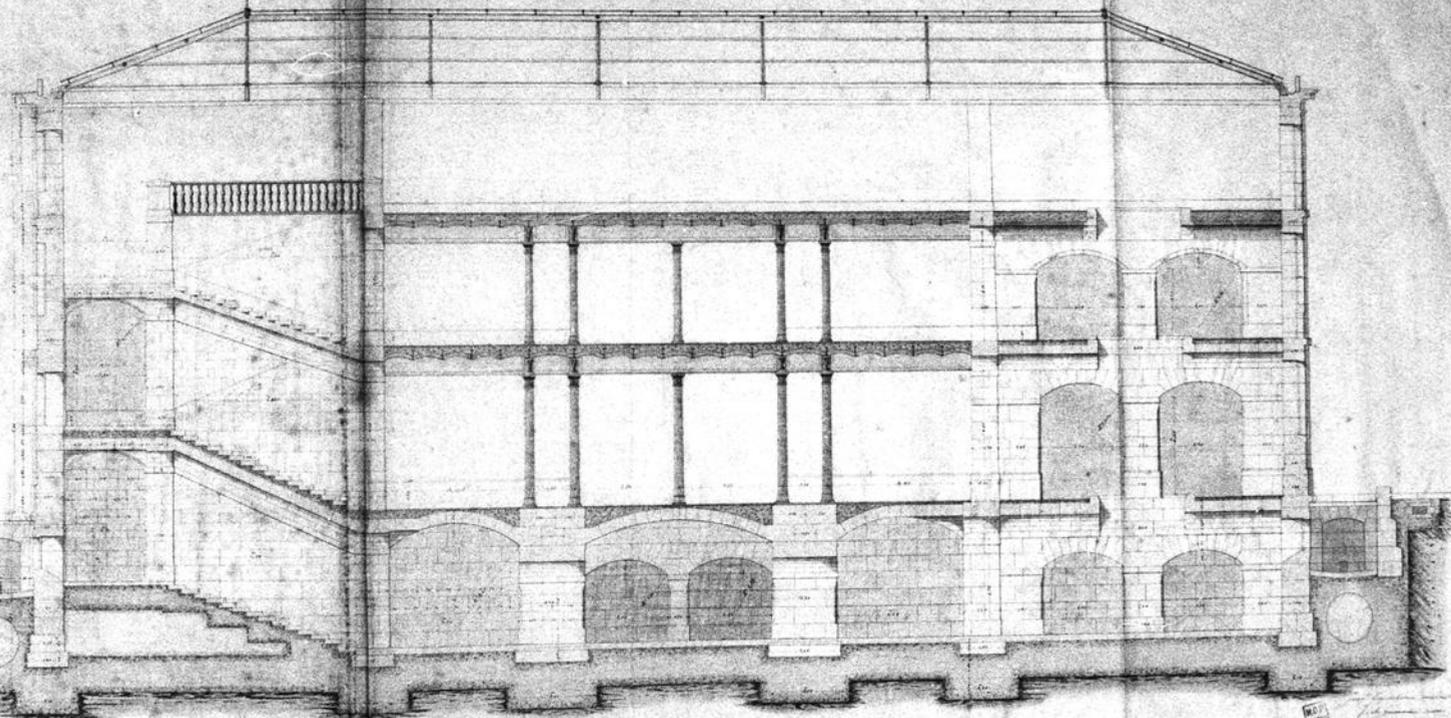

Nova Alfandega do Porto.  
Armazens

Vista transversal segundo a linha AB da planta de vista de cima.

Escala 1:100

