



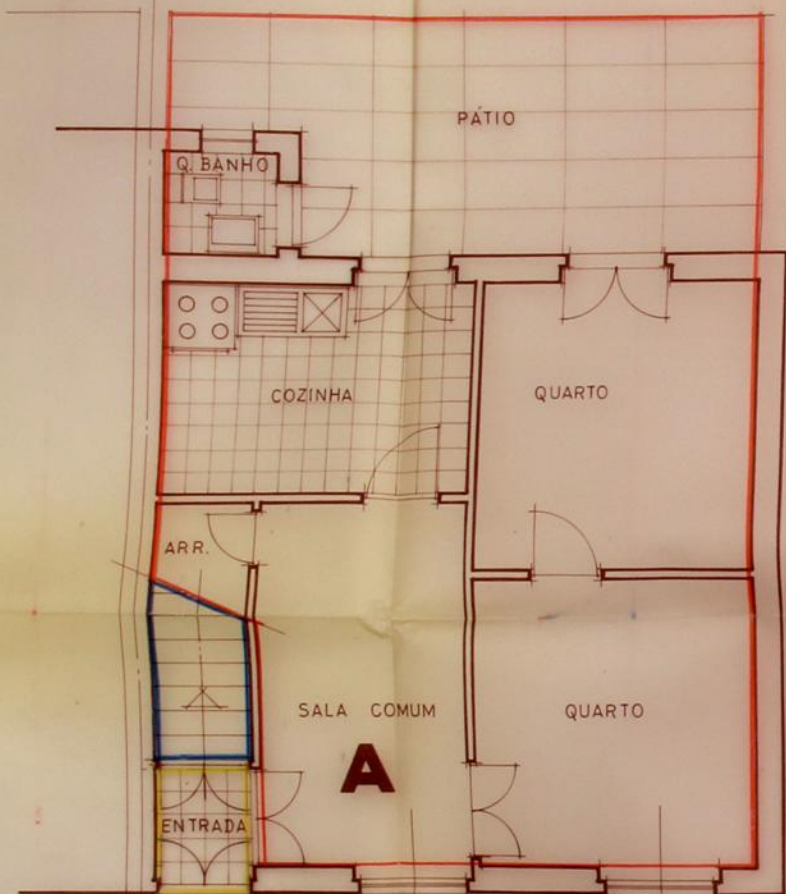

P. R/CHÃO

TERRENO

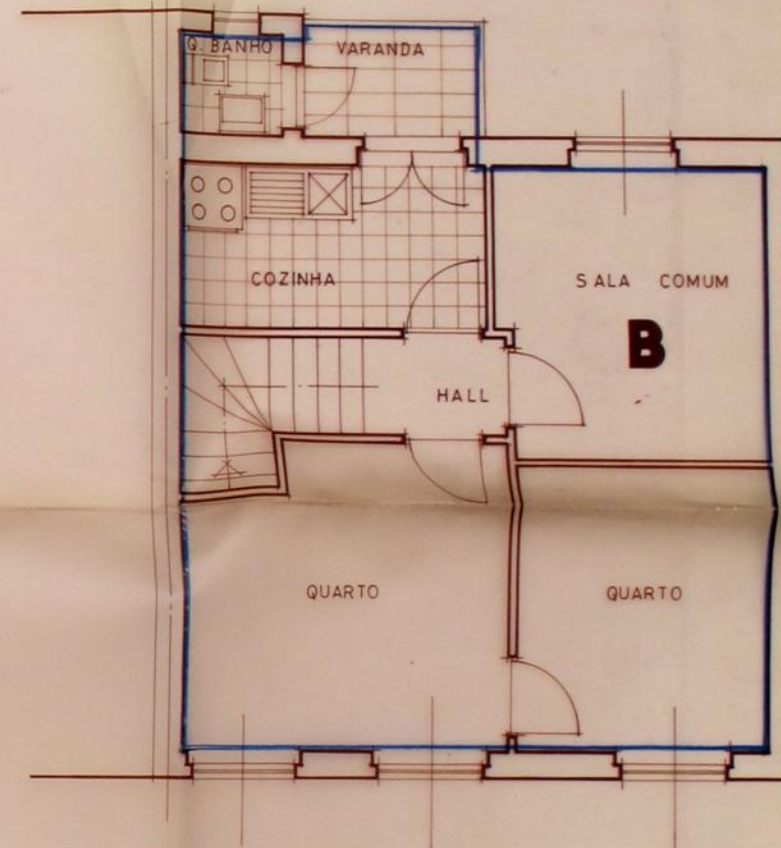

P. ANDAR

RUA NOVA DE S. CRISPIM

Nº 87

x José Pinto de Oliveira

x Almerinda Francisca Quinteiro

REQUERENTES: JOSE PINTO DE OLIVEIRA E
ALMERINDA FRANCISCA QUINTEIRO

LOCAL: RUA NOVA DE S. CRISPIM Nº 87 - C/1 - PORTO

ESCALA: 1/50

