

FÁBRICA DE MALHAS MONDEGO, LTD.ª

Rua Justino Teixeira, 603-621

Porto





APPROVADO  
6 JAN 1949

*M. S. P. P.*

Escaia  $\frac{1}{100}$

*Amal*  
20/48

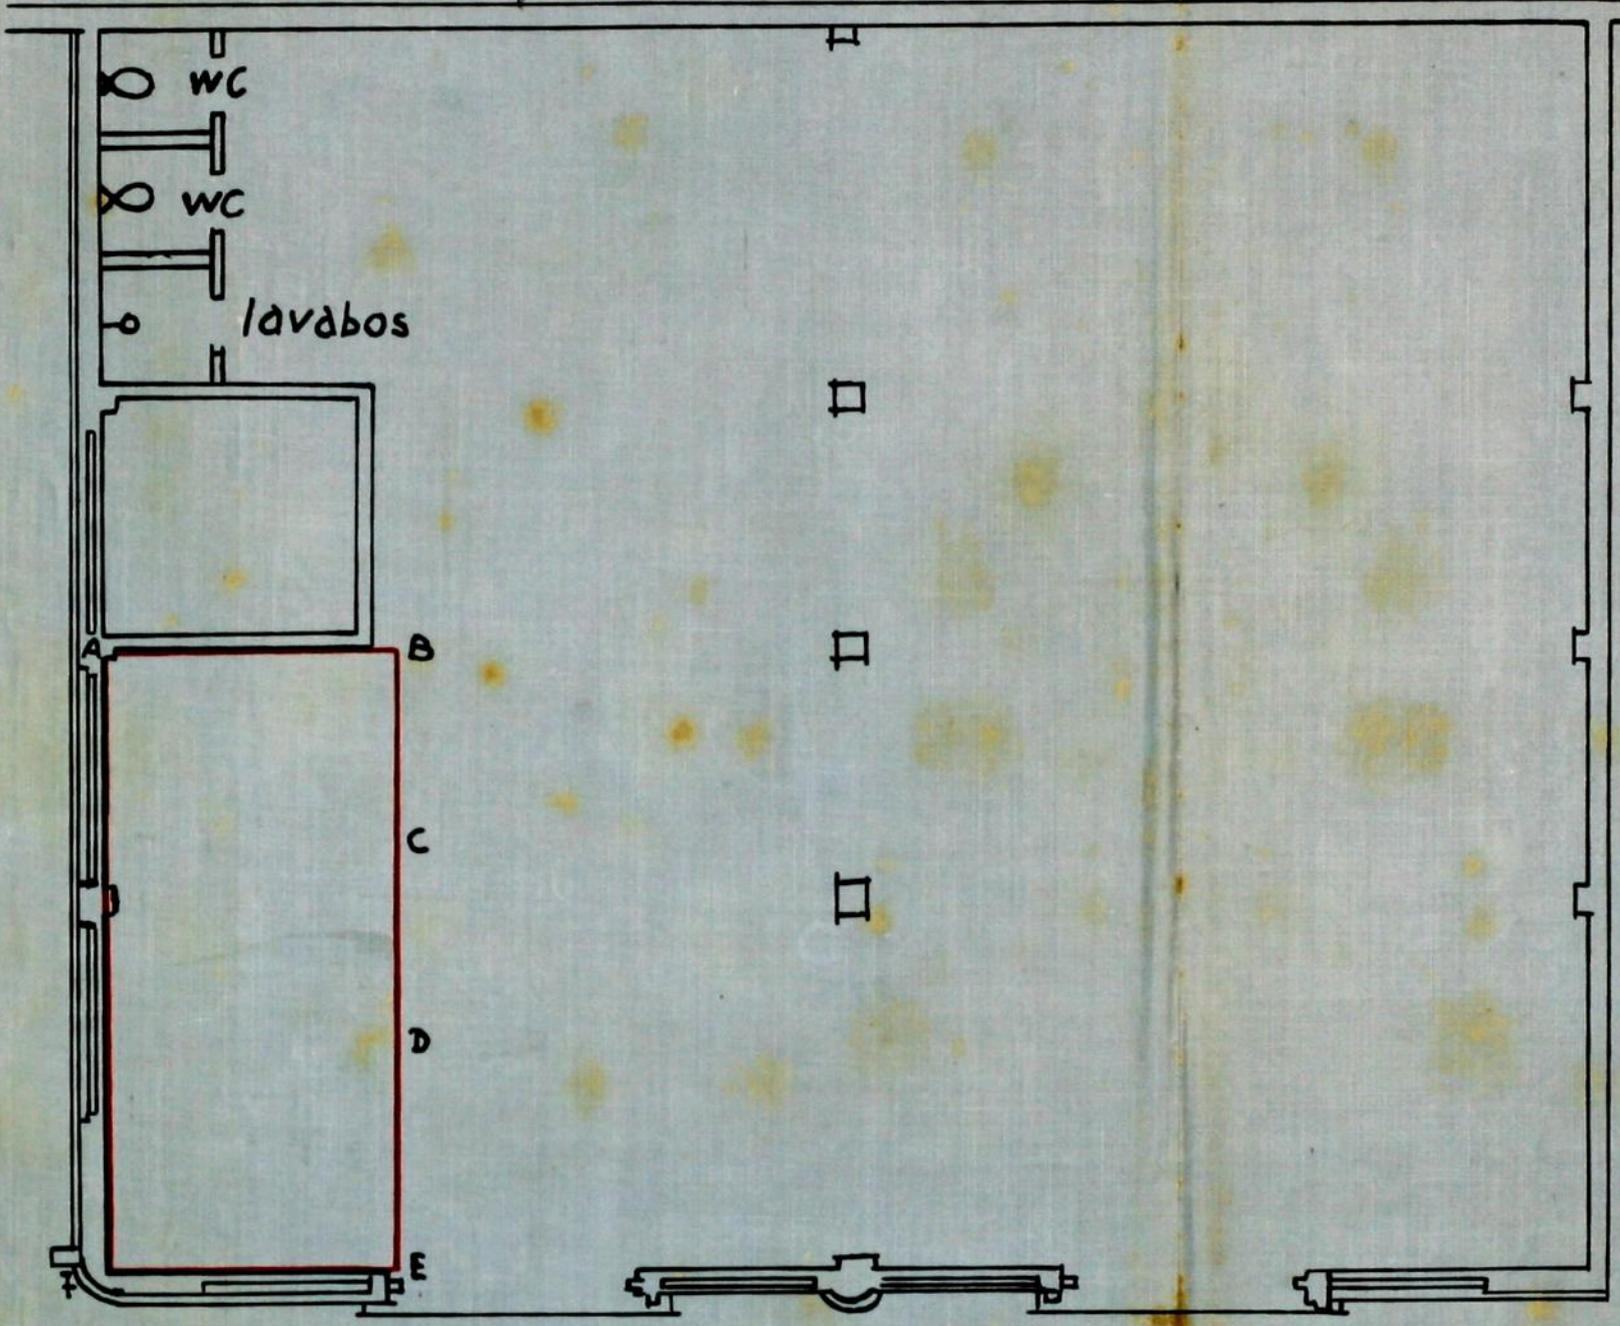


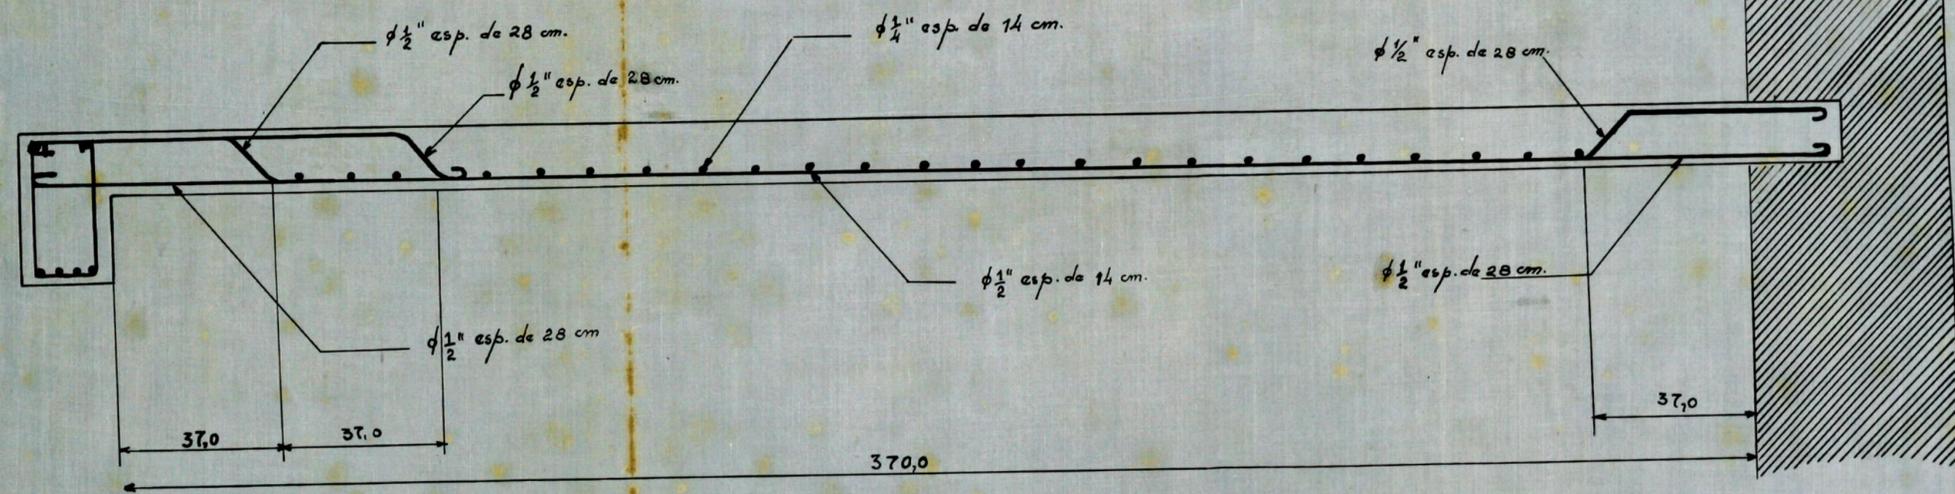


APROVADO  
 06 JAN 1978  
 O PRESIDENTE

*M. S. S. P.*

Lage ABCDEF

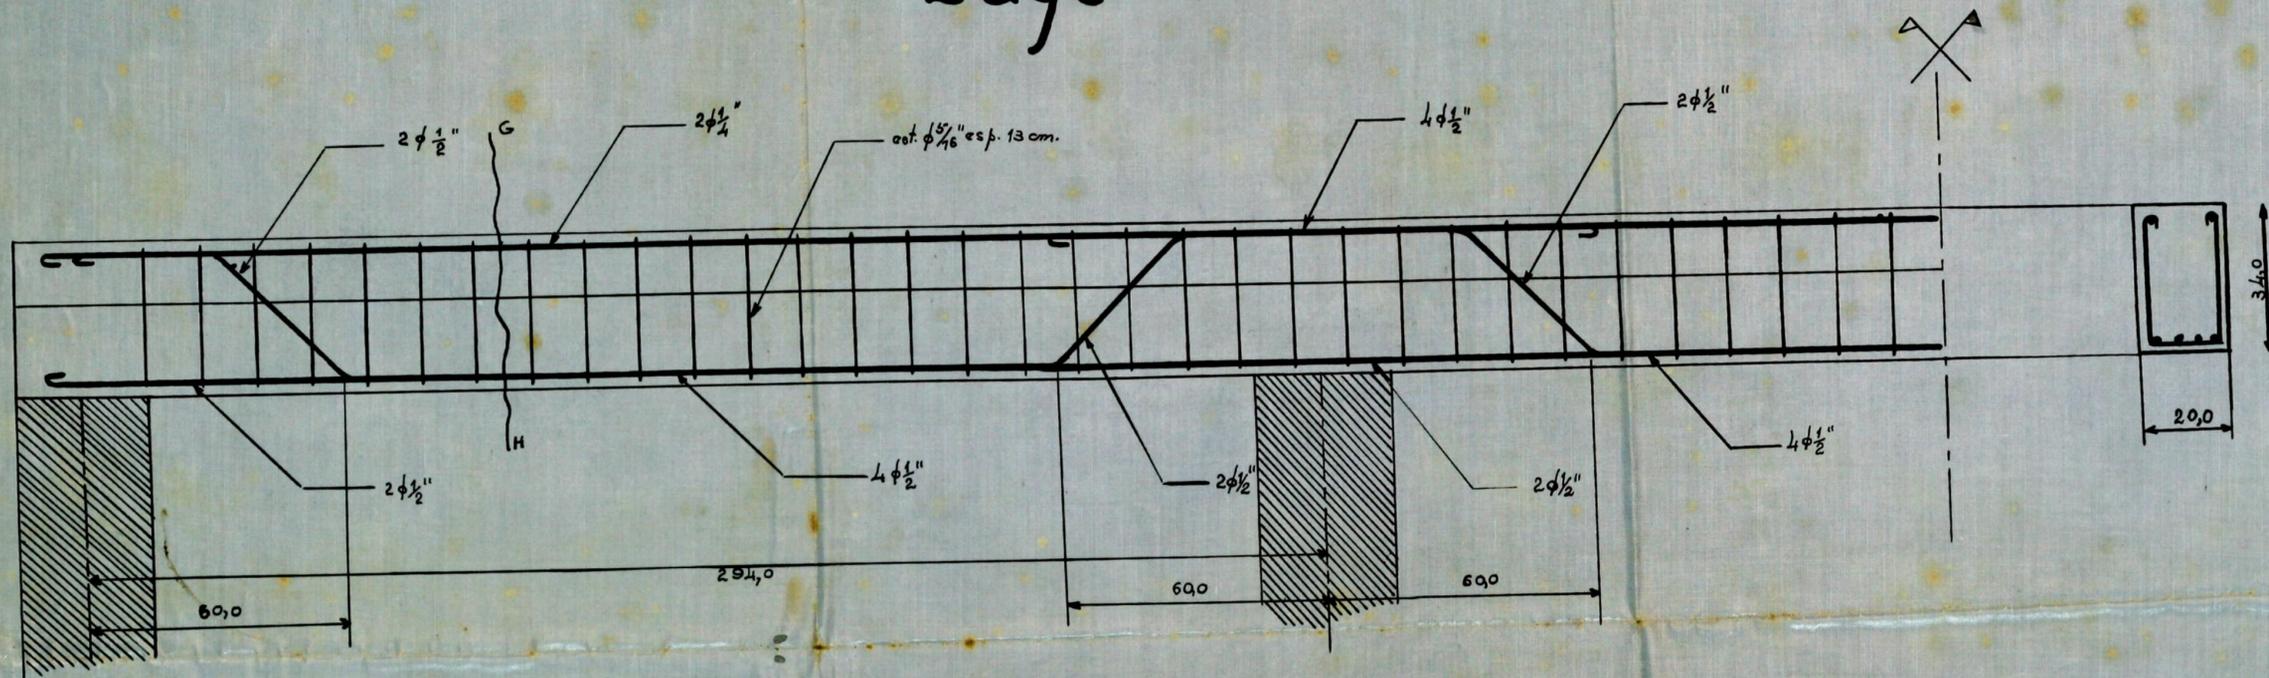

Viga BCDE

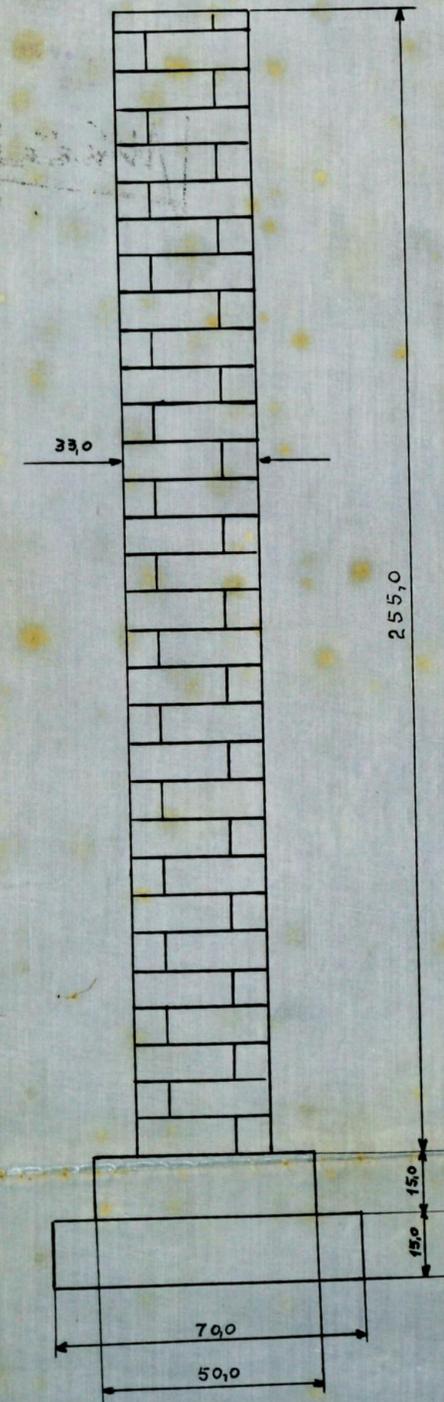

Pilares B, C, D, E

Escala 1/10

*Carvalho*  
 x 11/168

CIP 13