

FÁBRICA DE MALHAS MONDEGO, LTD.ª

Rua Justino Teixeira, 603-621


Porto



APPROVADO


6 JAN 1949

M. Seabra

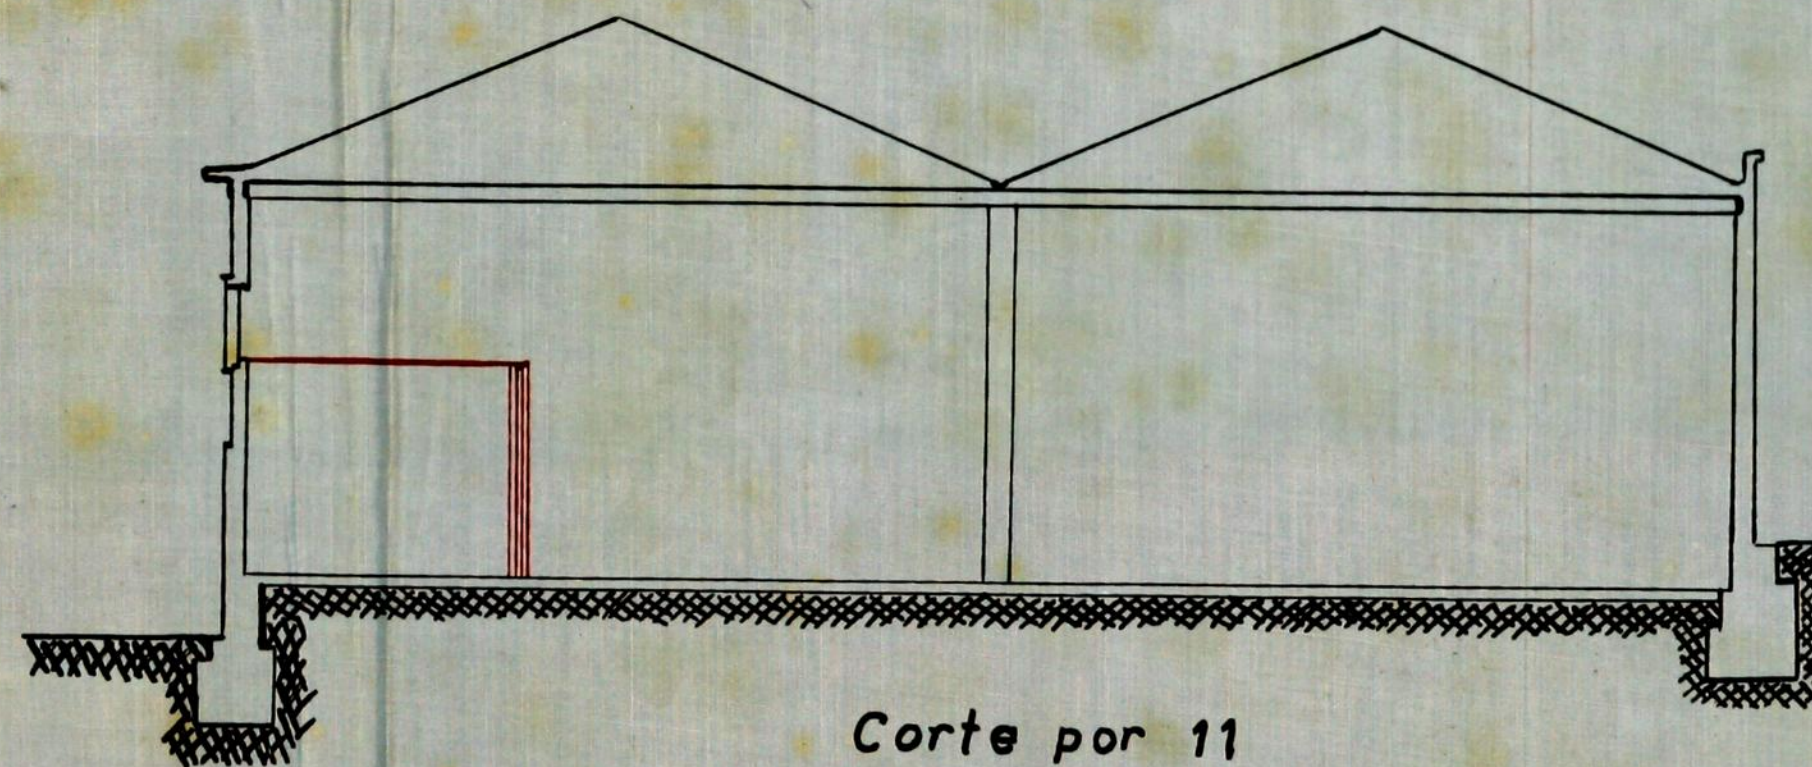


Corte por 11

Escala $\frac{1}{100}$

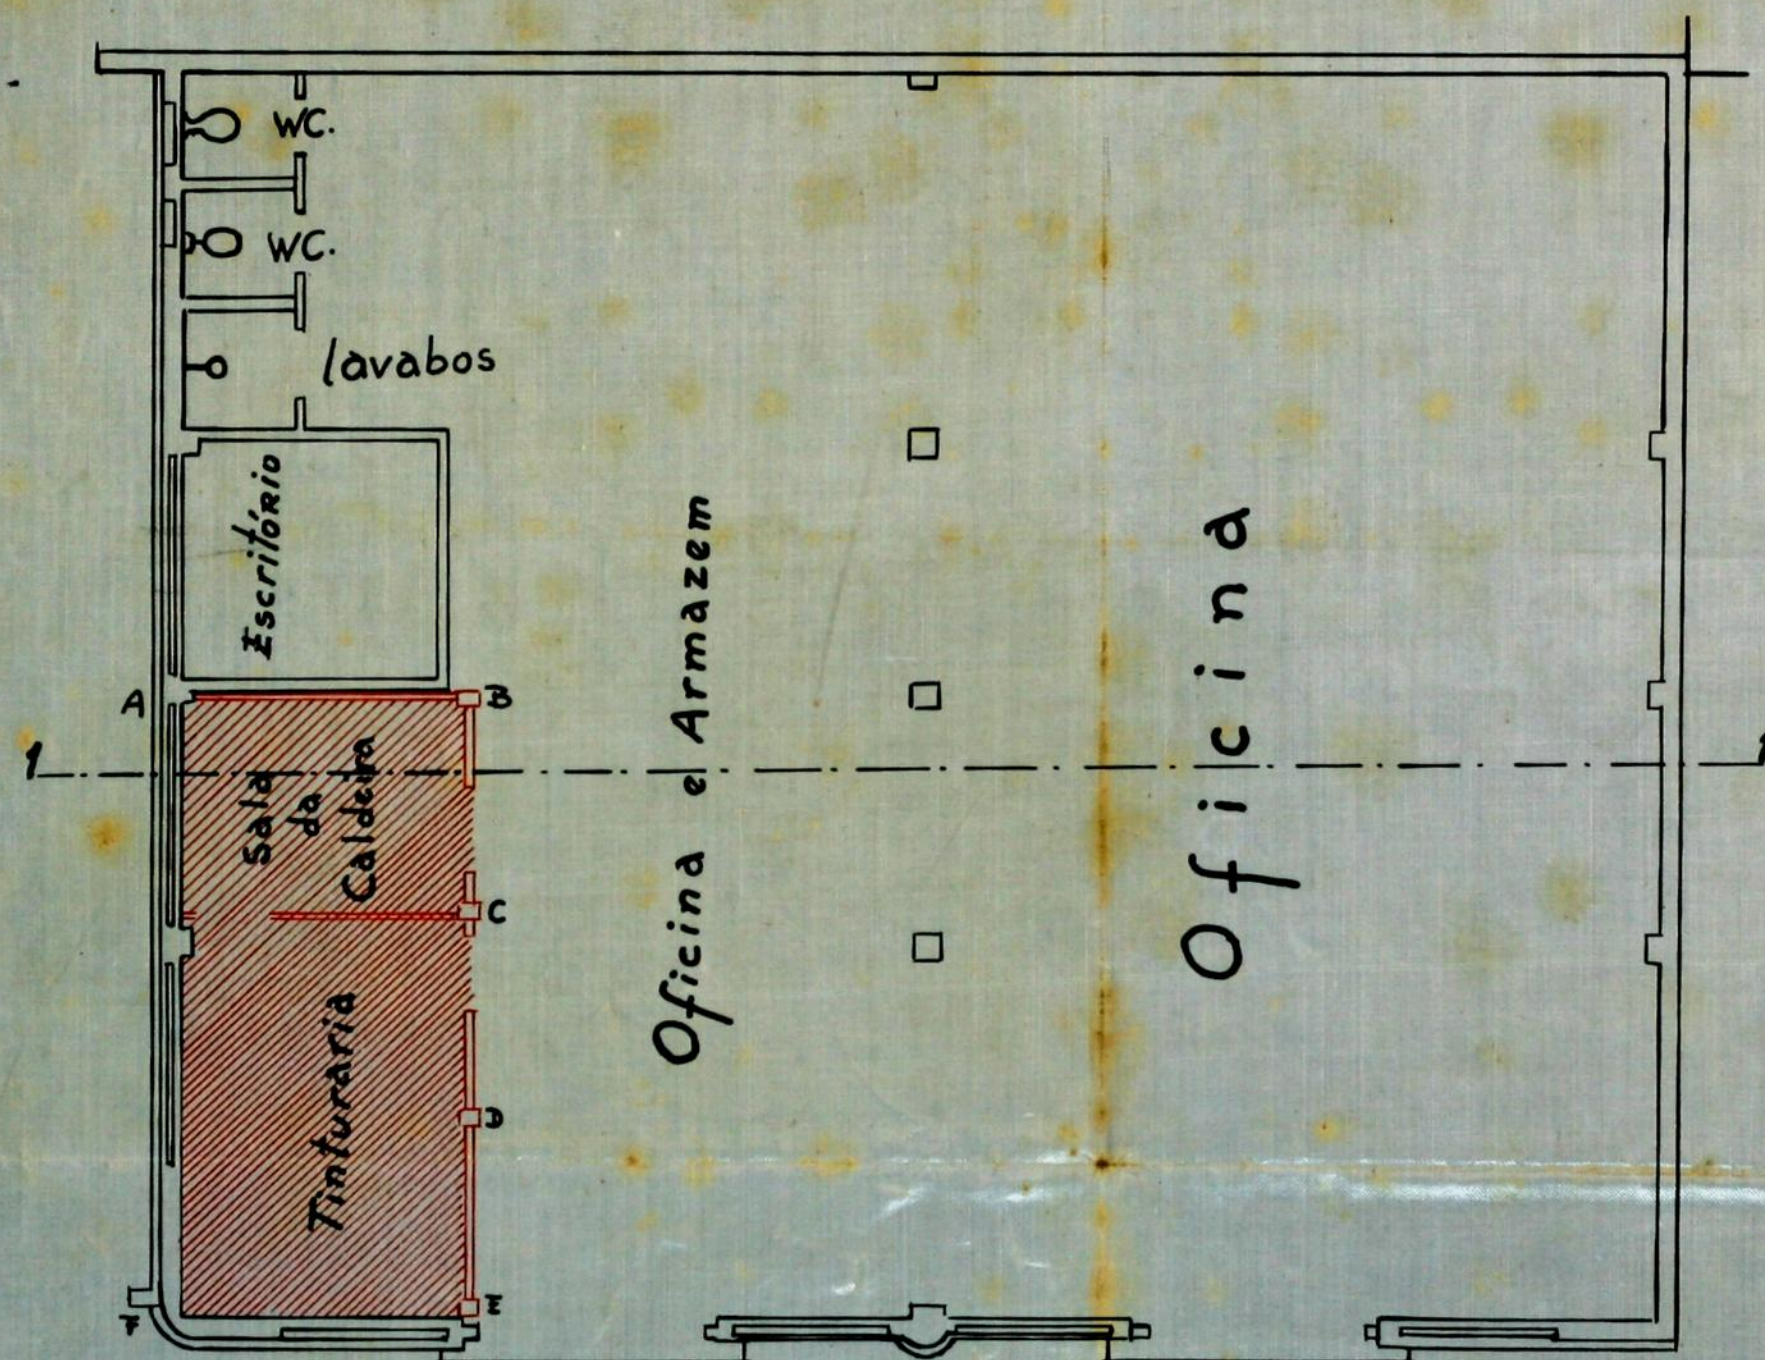

Planta geral

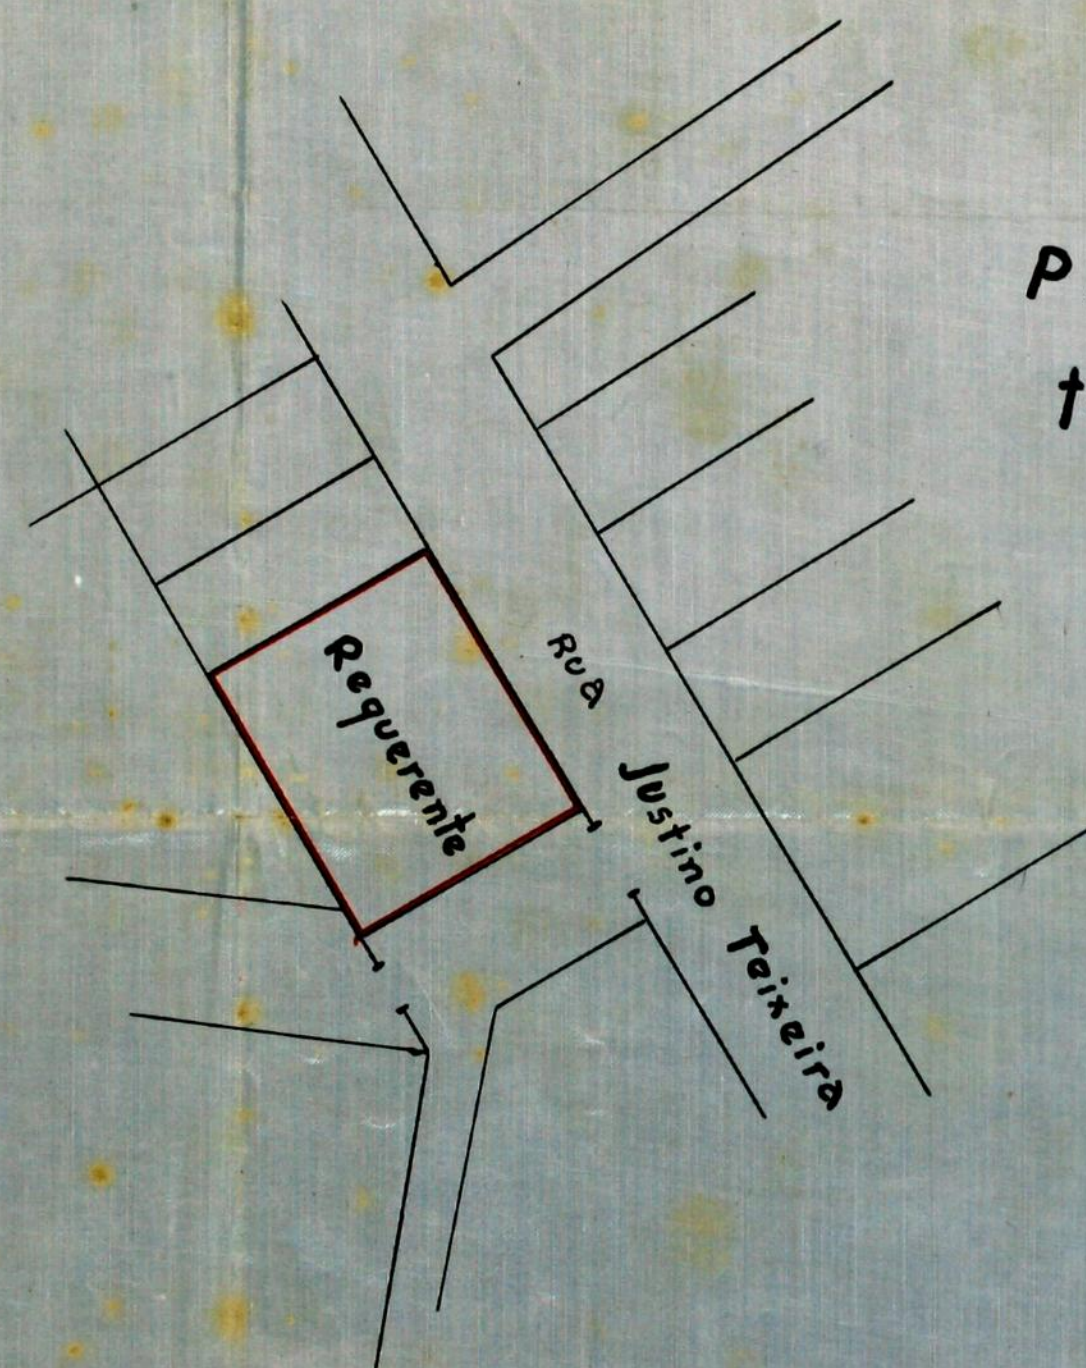

Planta
topográfica

Escala $\frac{1}{500}$

Arq. J. J. J.
XII/48