

MONVMENTO DA GUERRA PENINSVLAR
FACE PRINCIPAL



ESCALA = 1:102 P.M.


MONUMENTO DA GUERRA PENINSULAR
FACE LATERAL



ESCALA - 0.02 P.M.

Boite 26 de l'ap. 22/11/18
pour allongement de la
monnaie


MONVMENTO DA GUERRA PENINSVLAR
PLANTA

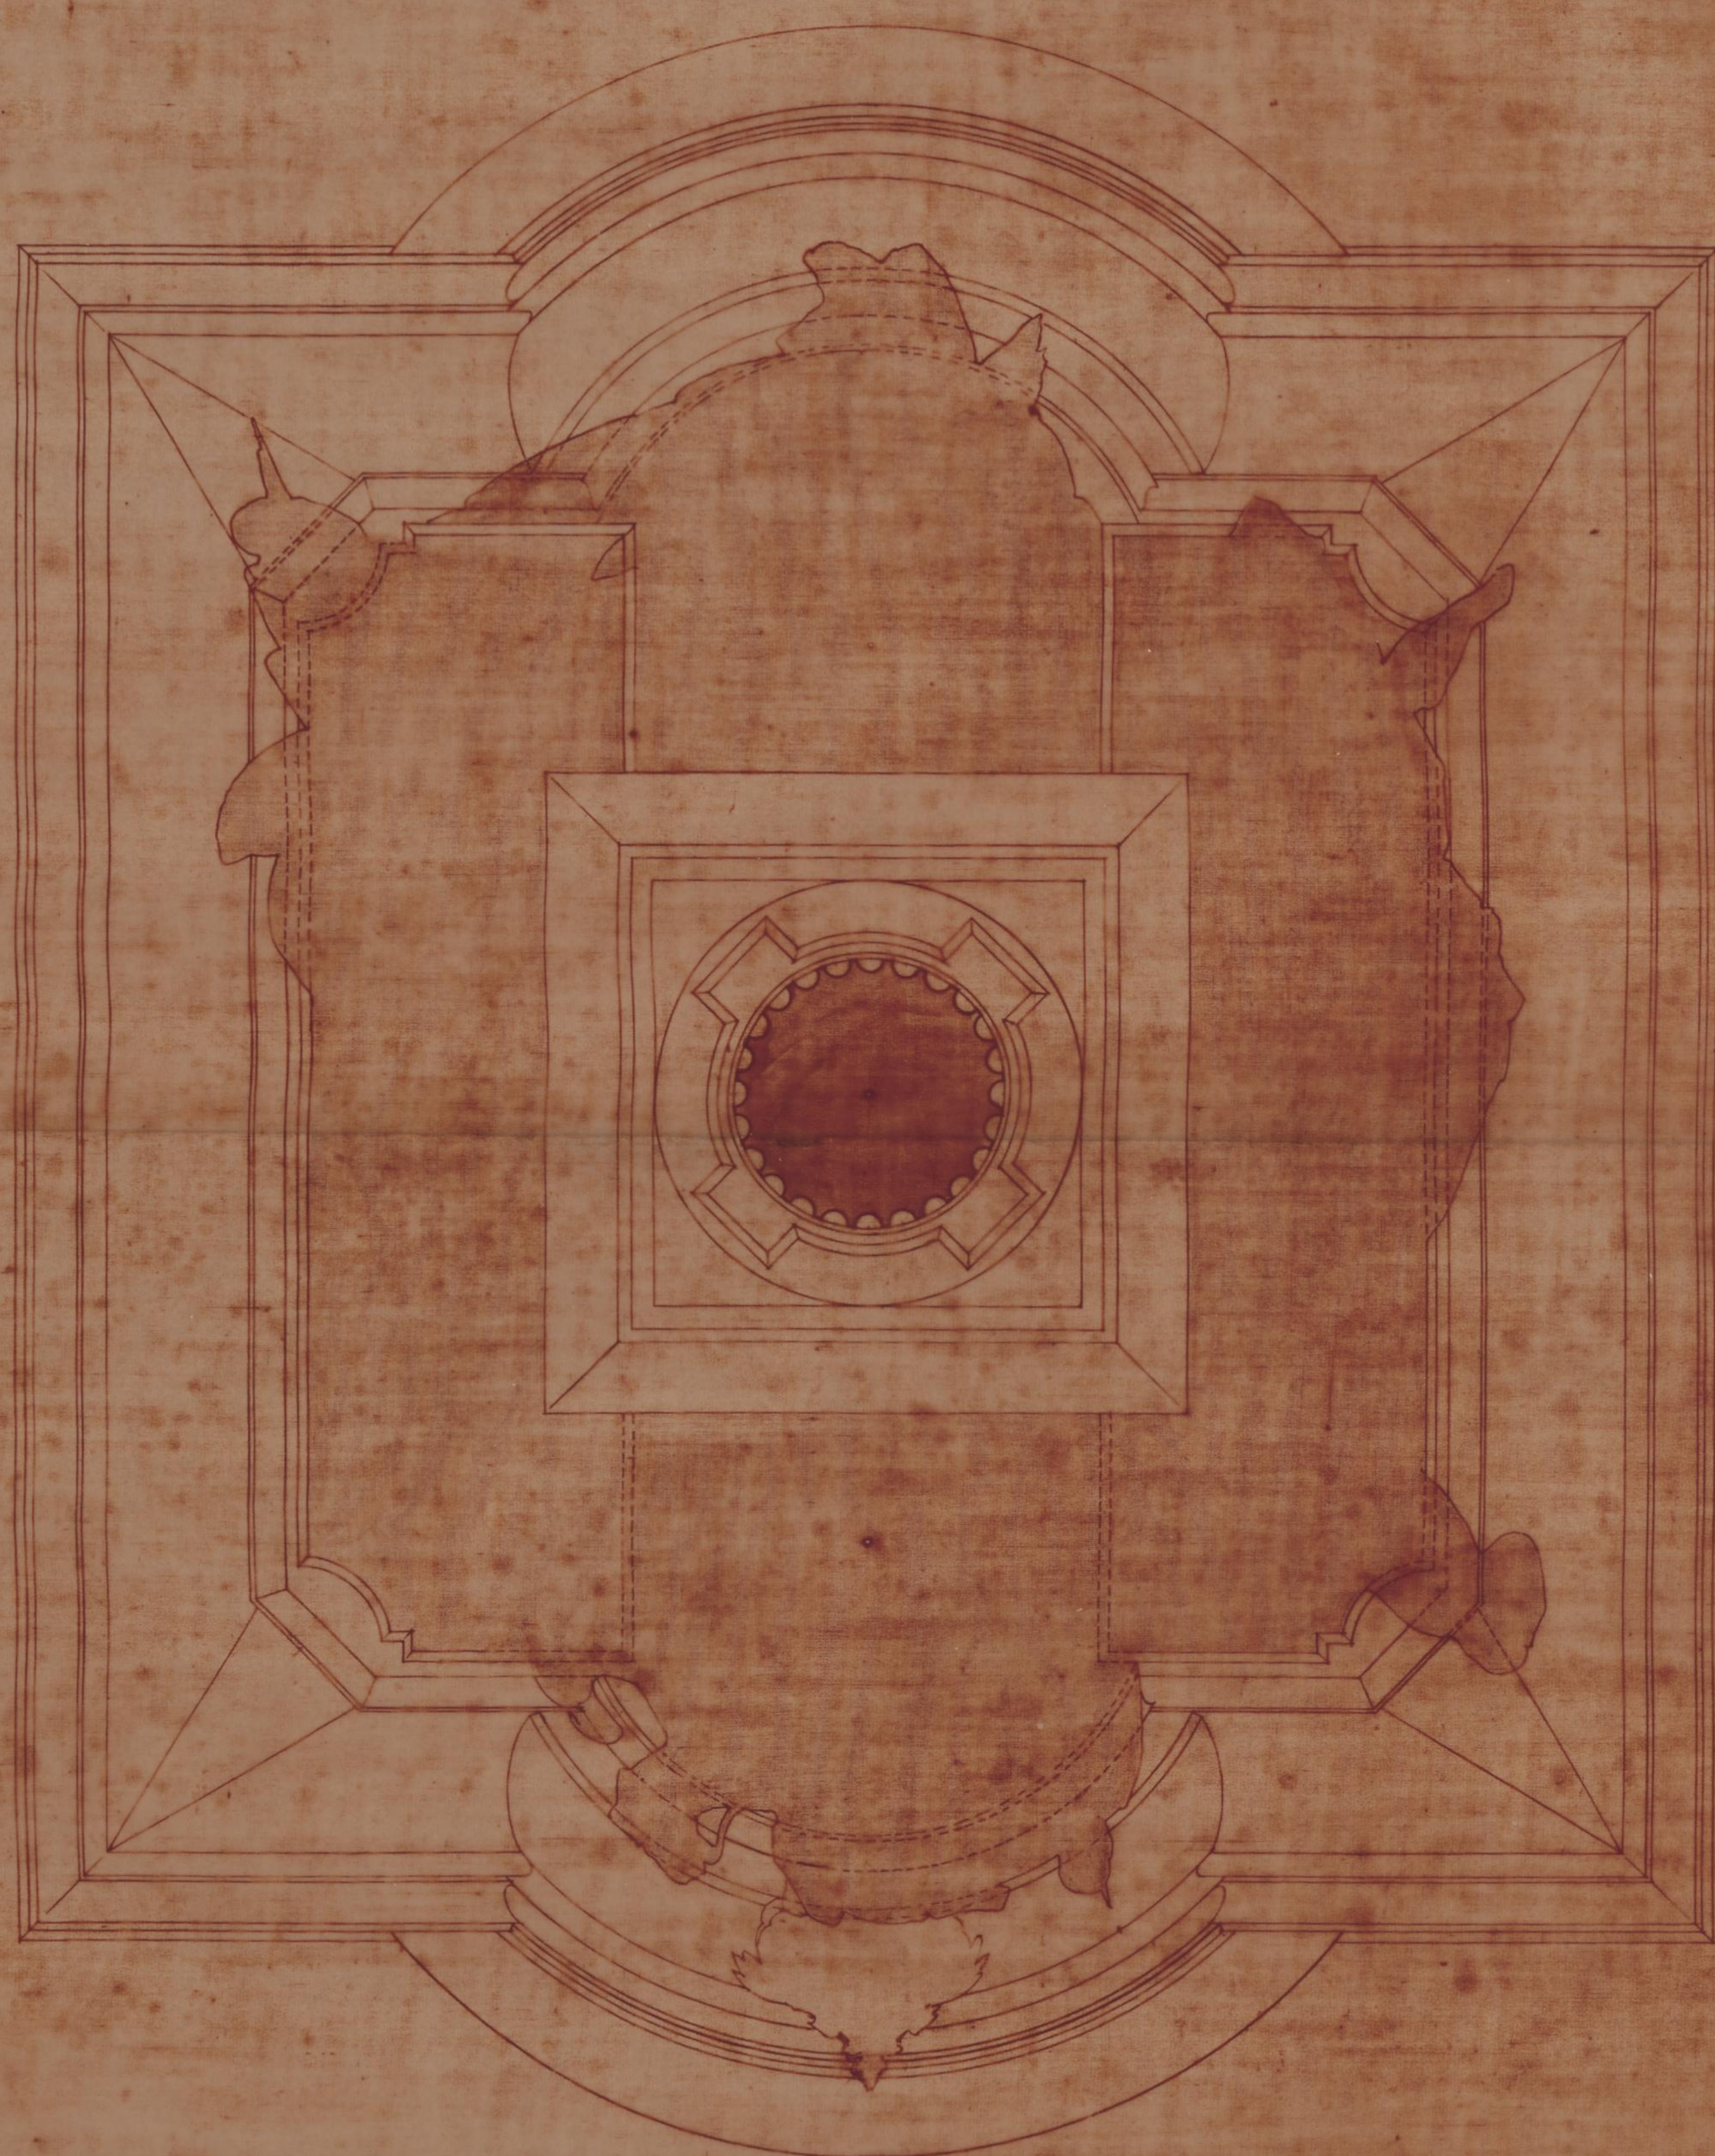

ESCALA de 0,02 P.M.

*Plano de 66 m. de comprimento
para o monumento
de 1808*

MONVMENTO DA GUERRA PENINSVLAR
CÓRTE TRANSVERSAL

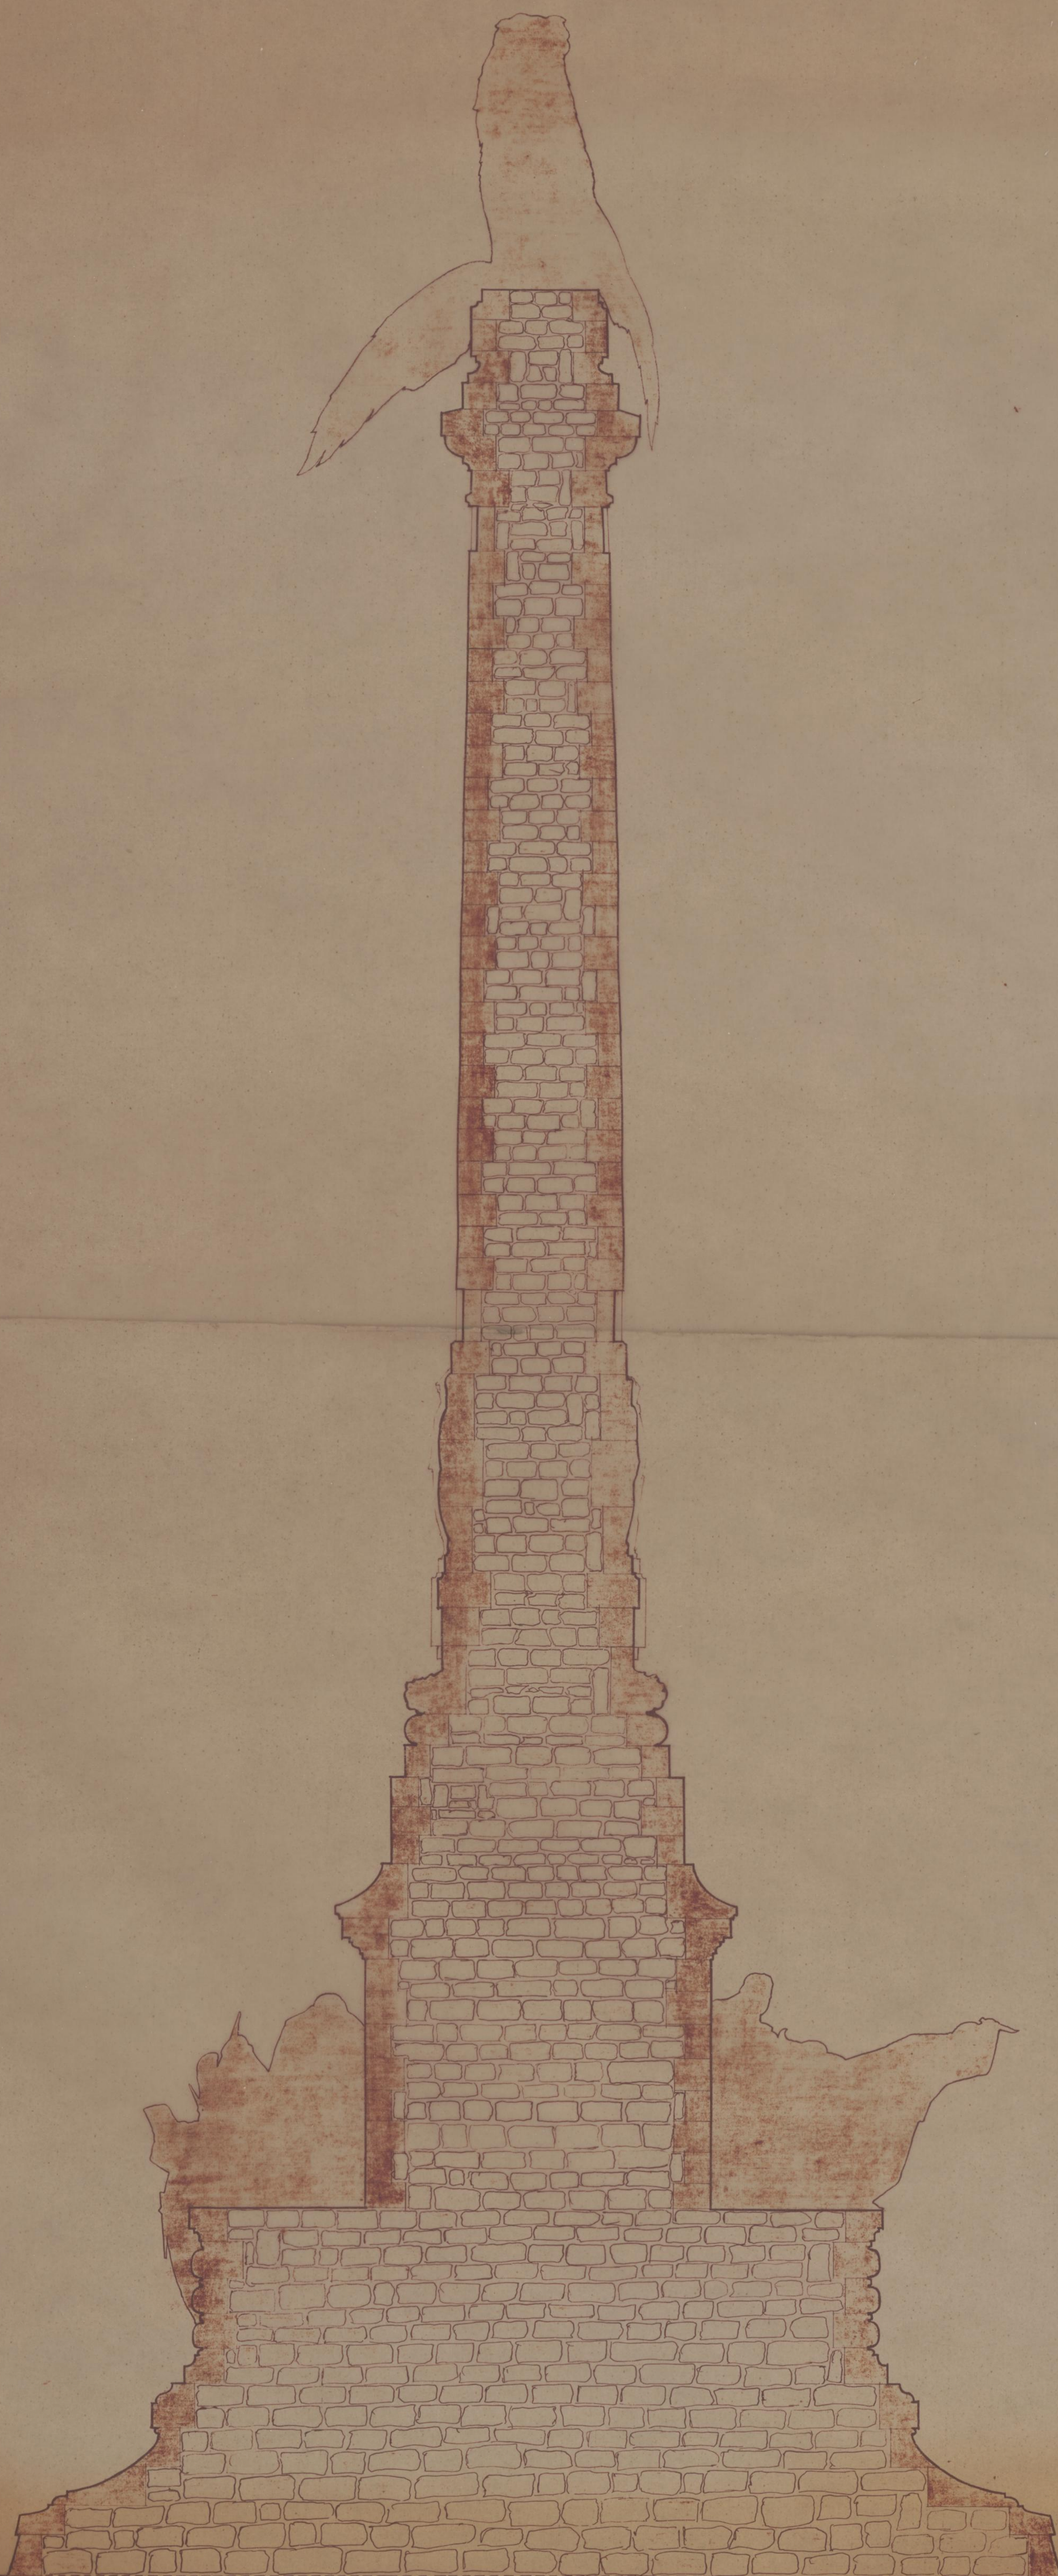

ESCALA DE 0,02 P.M.

Des. 2/12
Reto 26 ao objeto de 1914
João da Silva
com D. João da Silva