


MATADOURO MUNICIPAL

N.

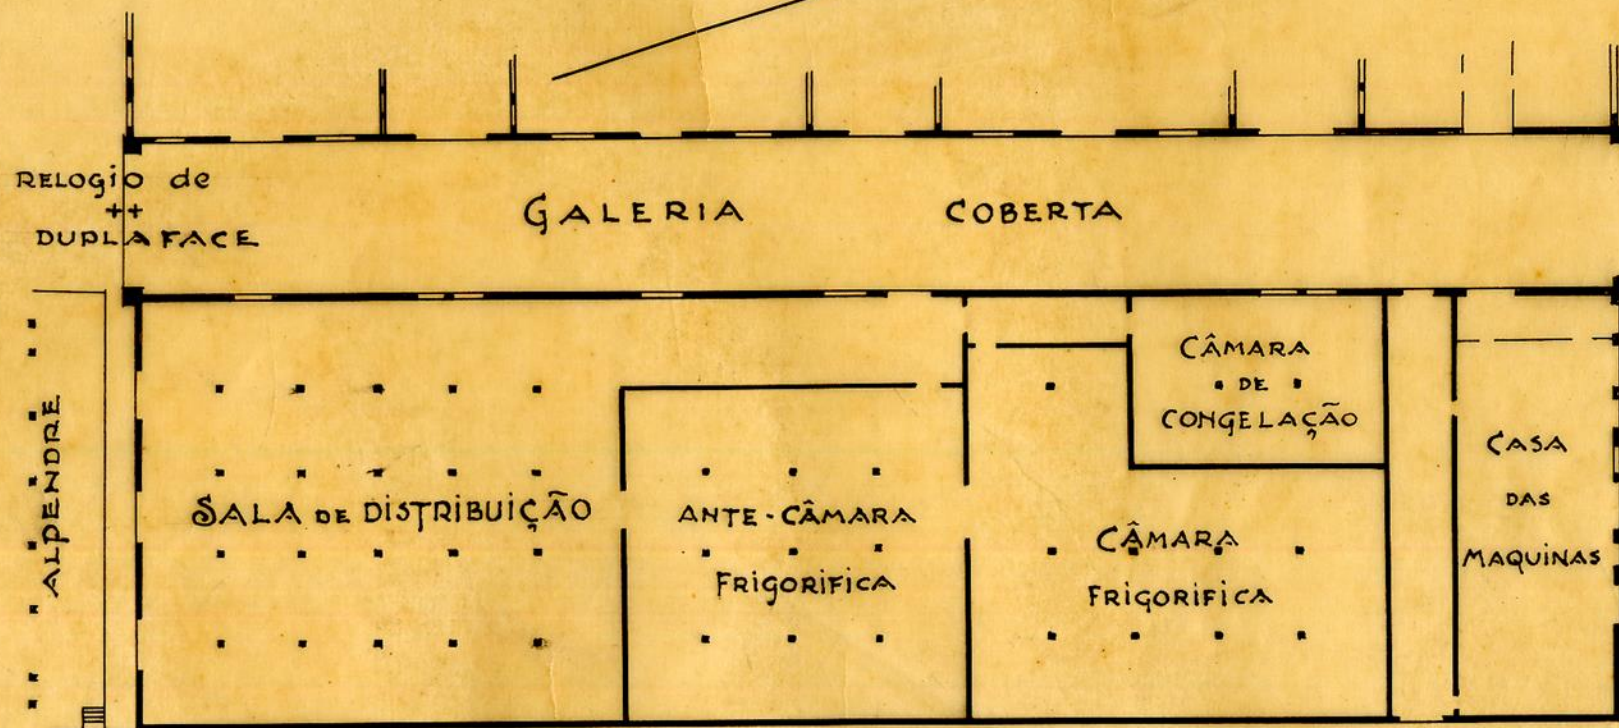

Escala = 1/500