


R. MONTE AVENTINO, 206 - TEL. 400571 - PORTO

PLANIMETRIA	ESCALAS
ALTIMETRIA	1: 500
equi	DATA
ref.	Des
Trab. de campo	


PRAÇA DAS FLORES
(PEQUENO)

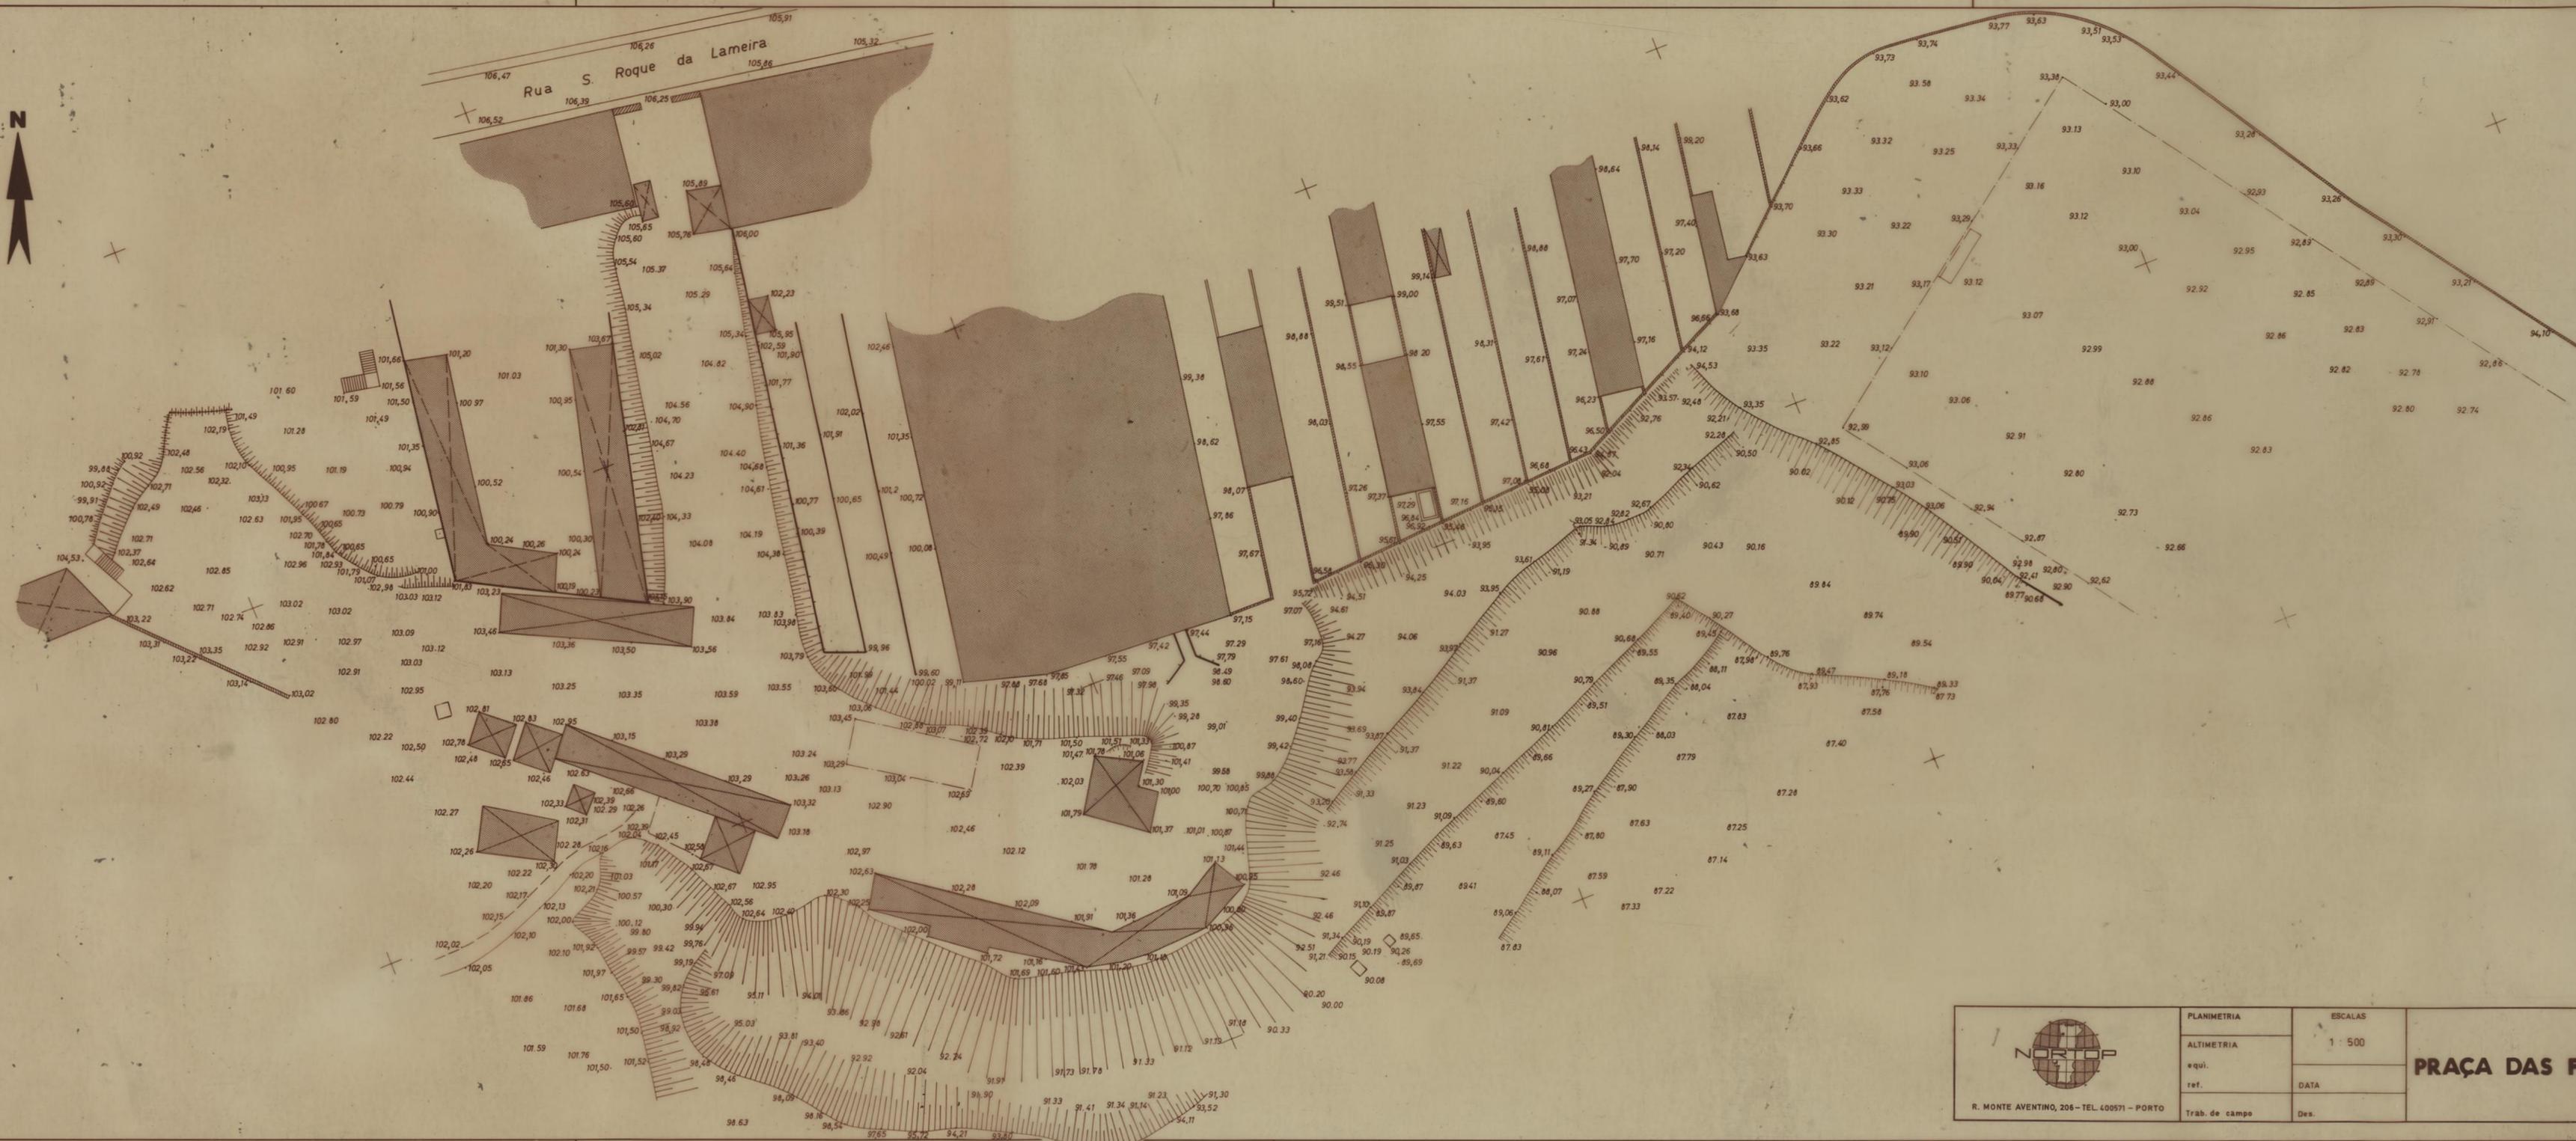

	PLANIMETRIA	ESCALAS
	ALTIMETRIA	1 : 500
	equi.	DATA
	ref.	Des.
Trab. de campo		

R. MONTE AVENTINO, 206 - TEL. 400571 - PORTO

PRAÇA DAS FLORES

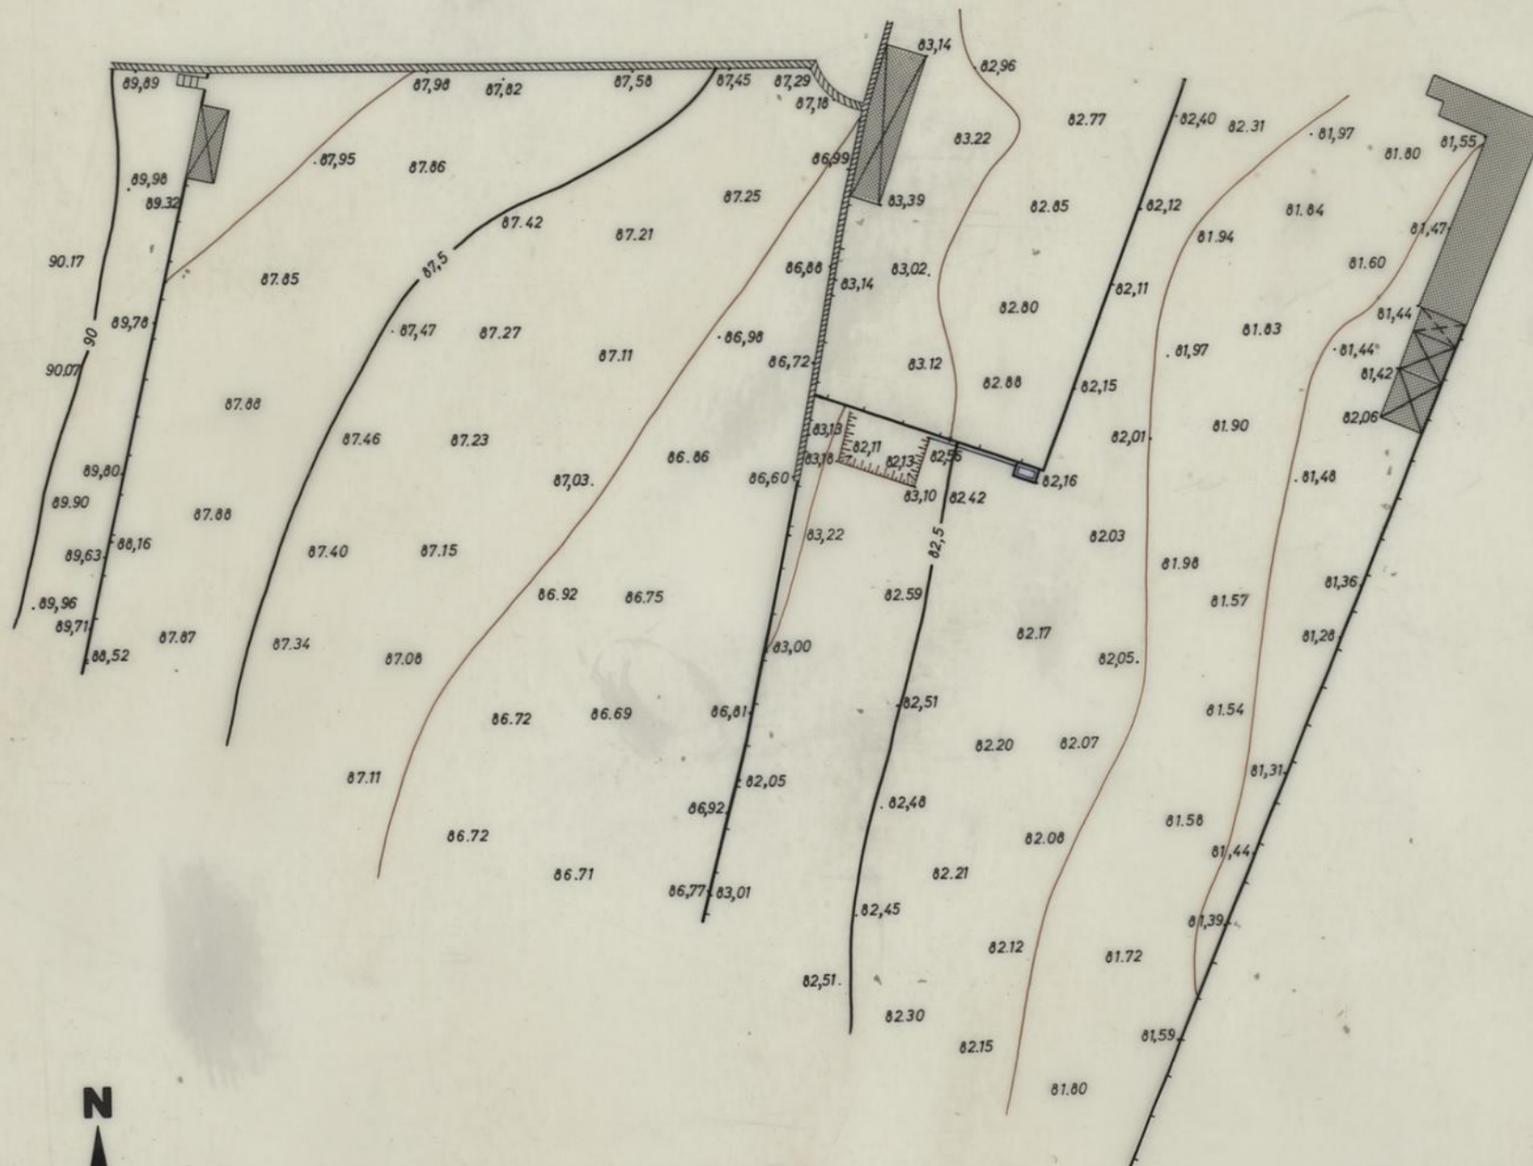

Sup = 5860



R. MONTE AVENTINO, 206 - TEL. 400571 - PORTO

PLANIMETRIA

ALTIMETRIA

equi.

ref.

Trab. de campo

ESCALAS


1:500

DATA

Des.

PRAÇA DAS FLORES

(PEQUENO)

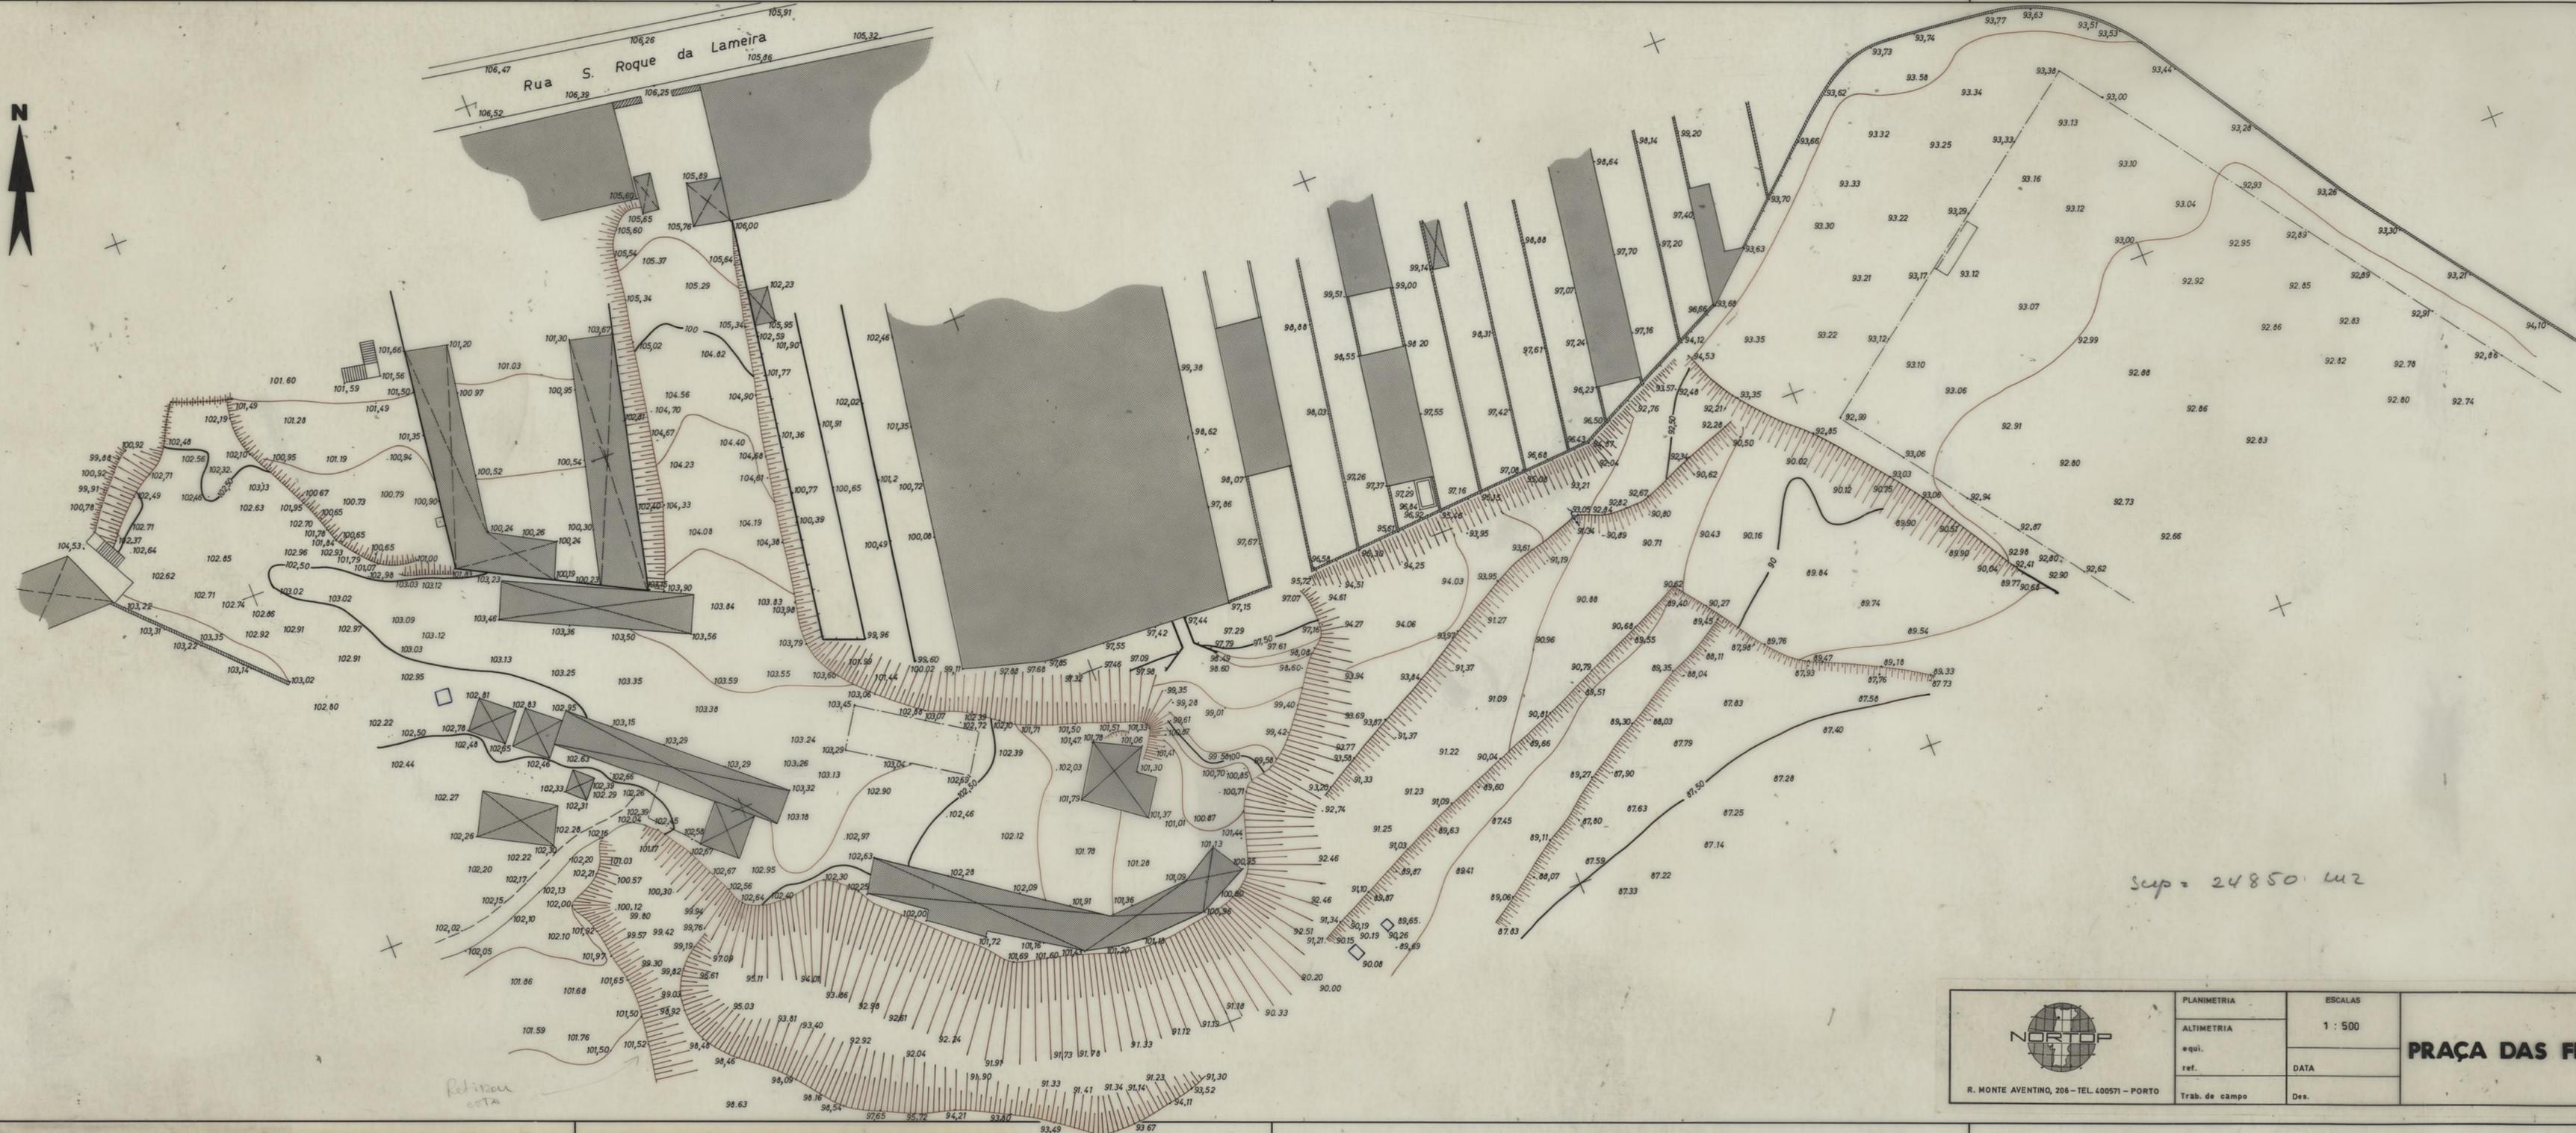

Retirou esta

sup = 24850 m2

	PLANIMETRIA	ESCALAS	PRAÇA DAS FLORES
	ALTIMETRIA	1 : 500	
	equi.	DATA	
	ref.	Des.	
Trab. de campo			



	PLANIMETRIA	ESCALAS	PRACA DAS FLORES
	ALTIMETRIA	1:500	
	Trab. de campo	DATA	
		Des.	