

DIQUIRINTI _____
 _____ ALEXANDRINO DOS SANTOS _____
 _____ AVENIDA RODRIGUES DE FREITAS Nº 405 _____

• OBRAS INTERIORES •
 ← COLOCAR VIGAS DE FERRO E GIGANTIS →


_____ ESCALA 0,01 P.M. _____

7. abril 1915



APROVADO

Handwritten signature

Handwritten signature CORTE POR C.D.

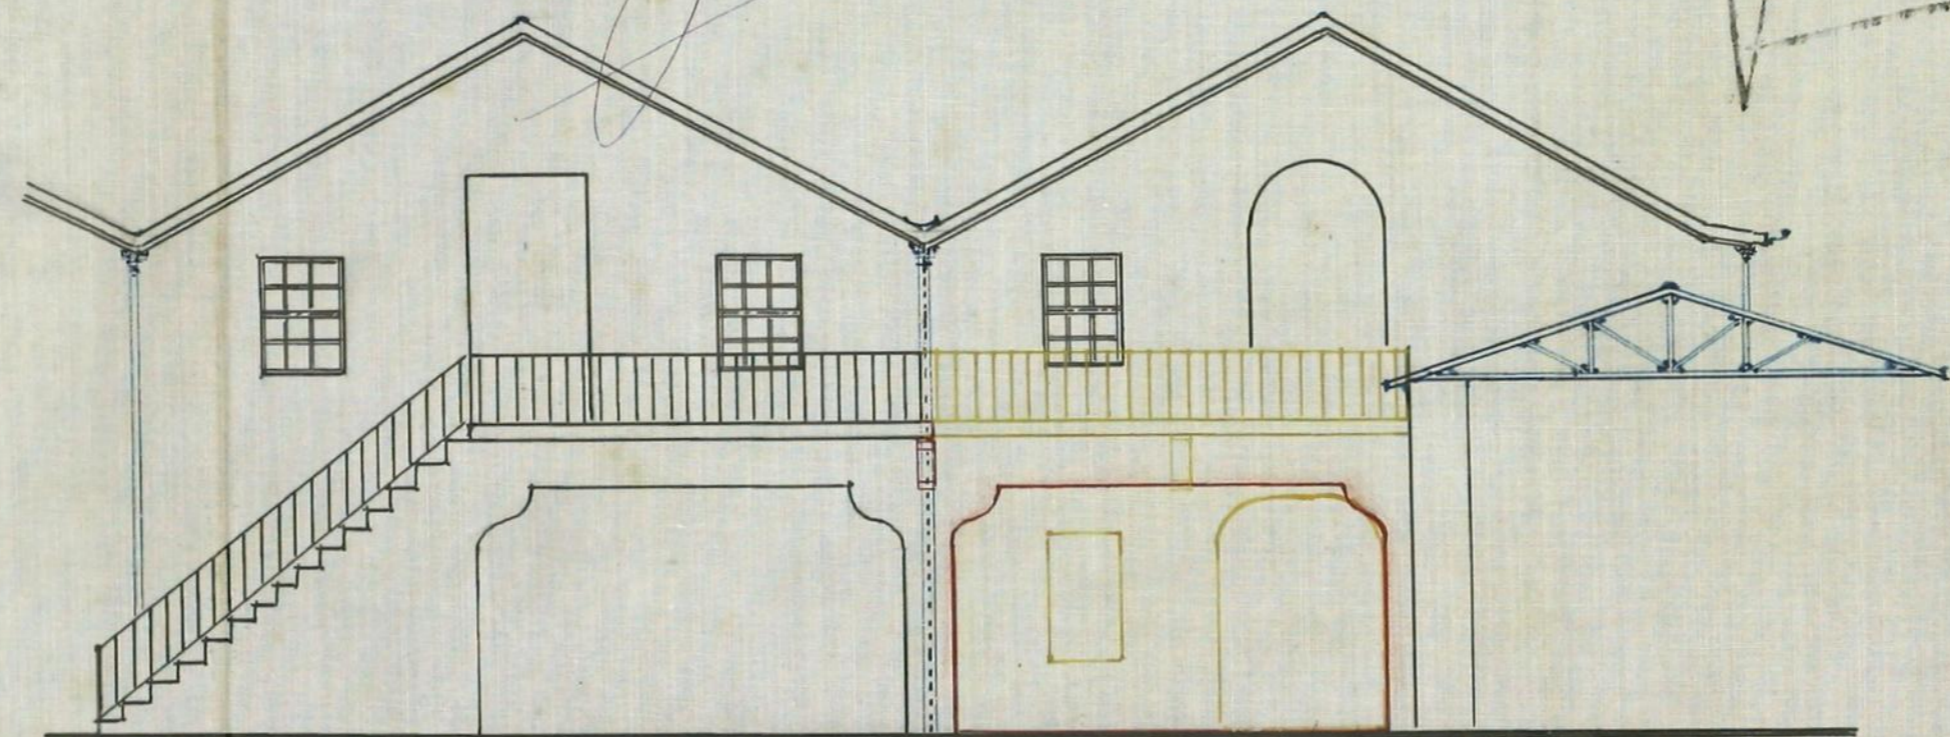

_____ TRINTI INTERIOR _____

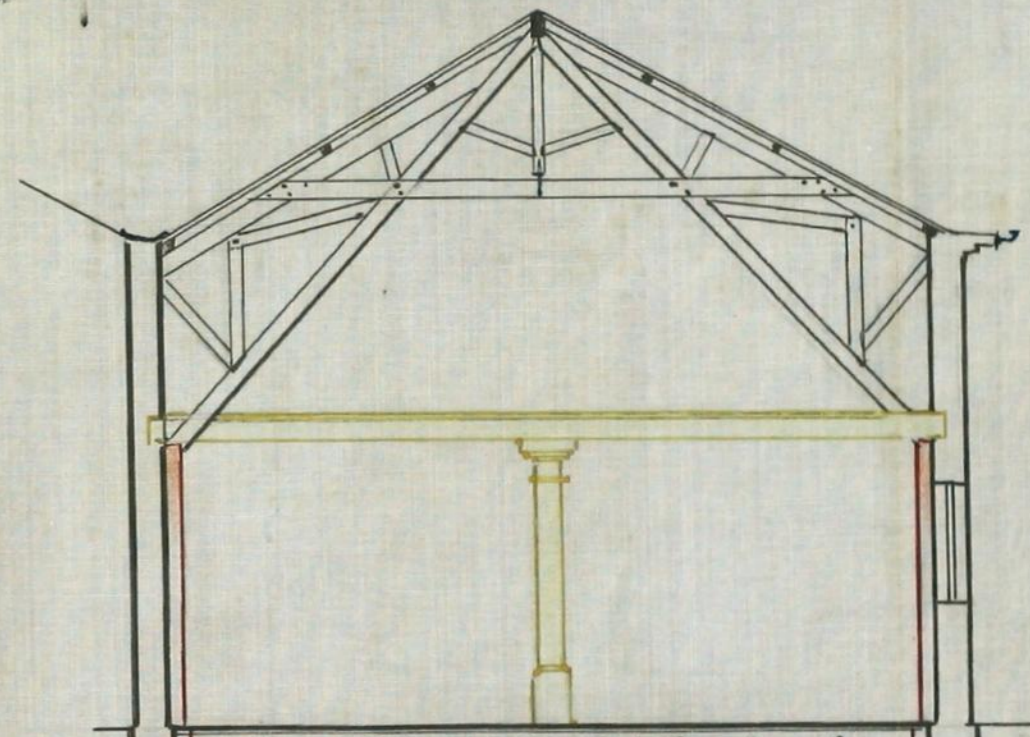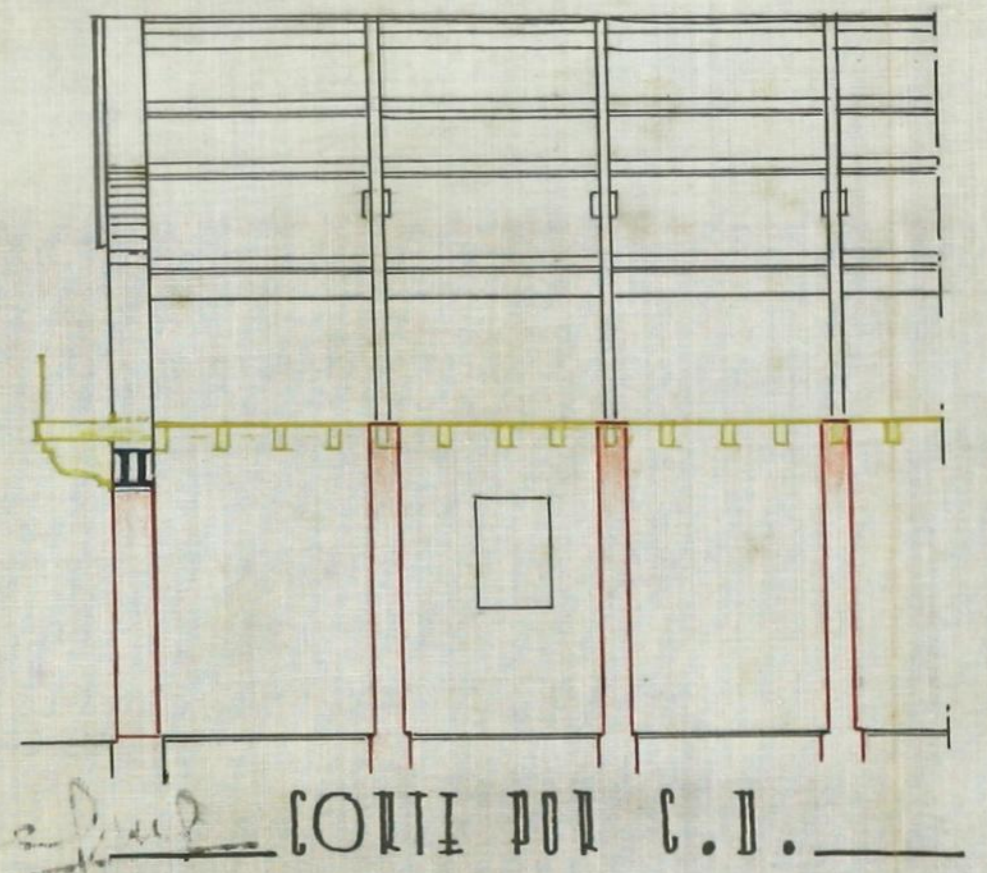

_____ CORTE POR A.B. _____



Handwritten signature