
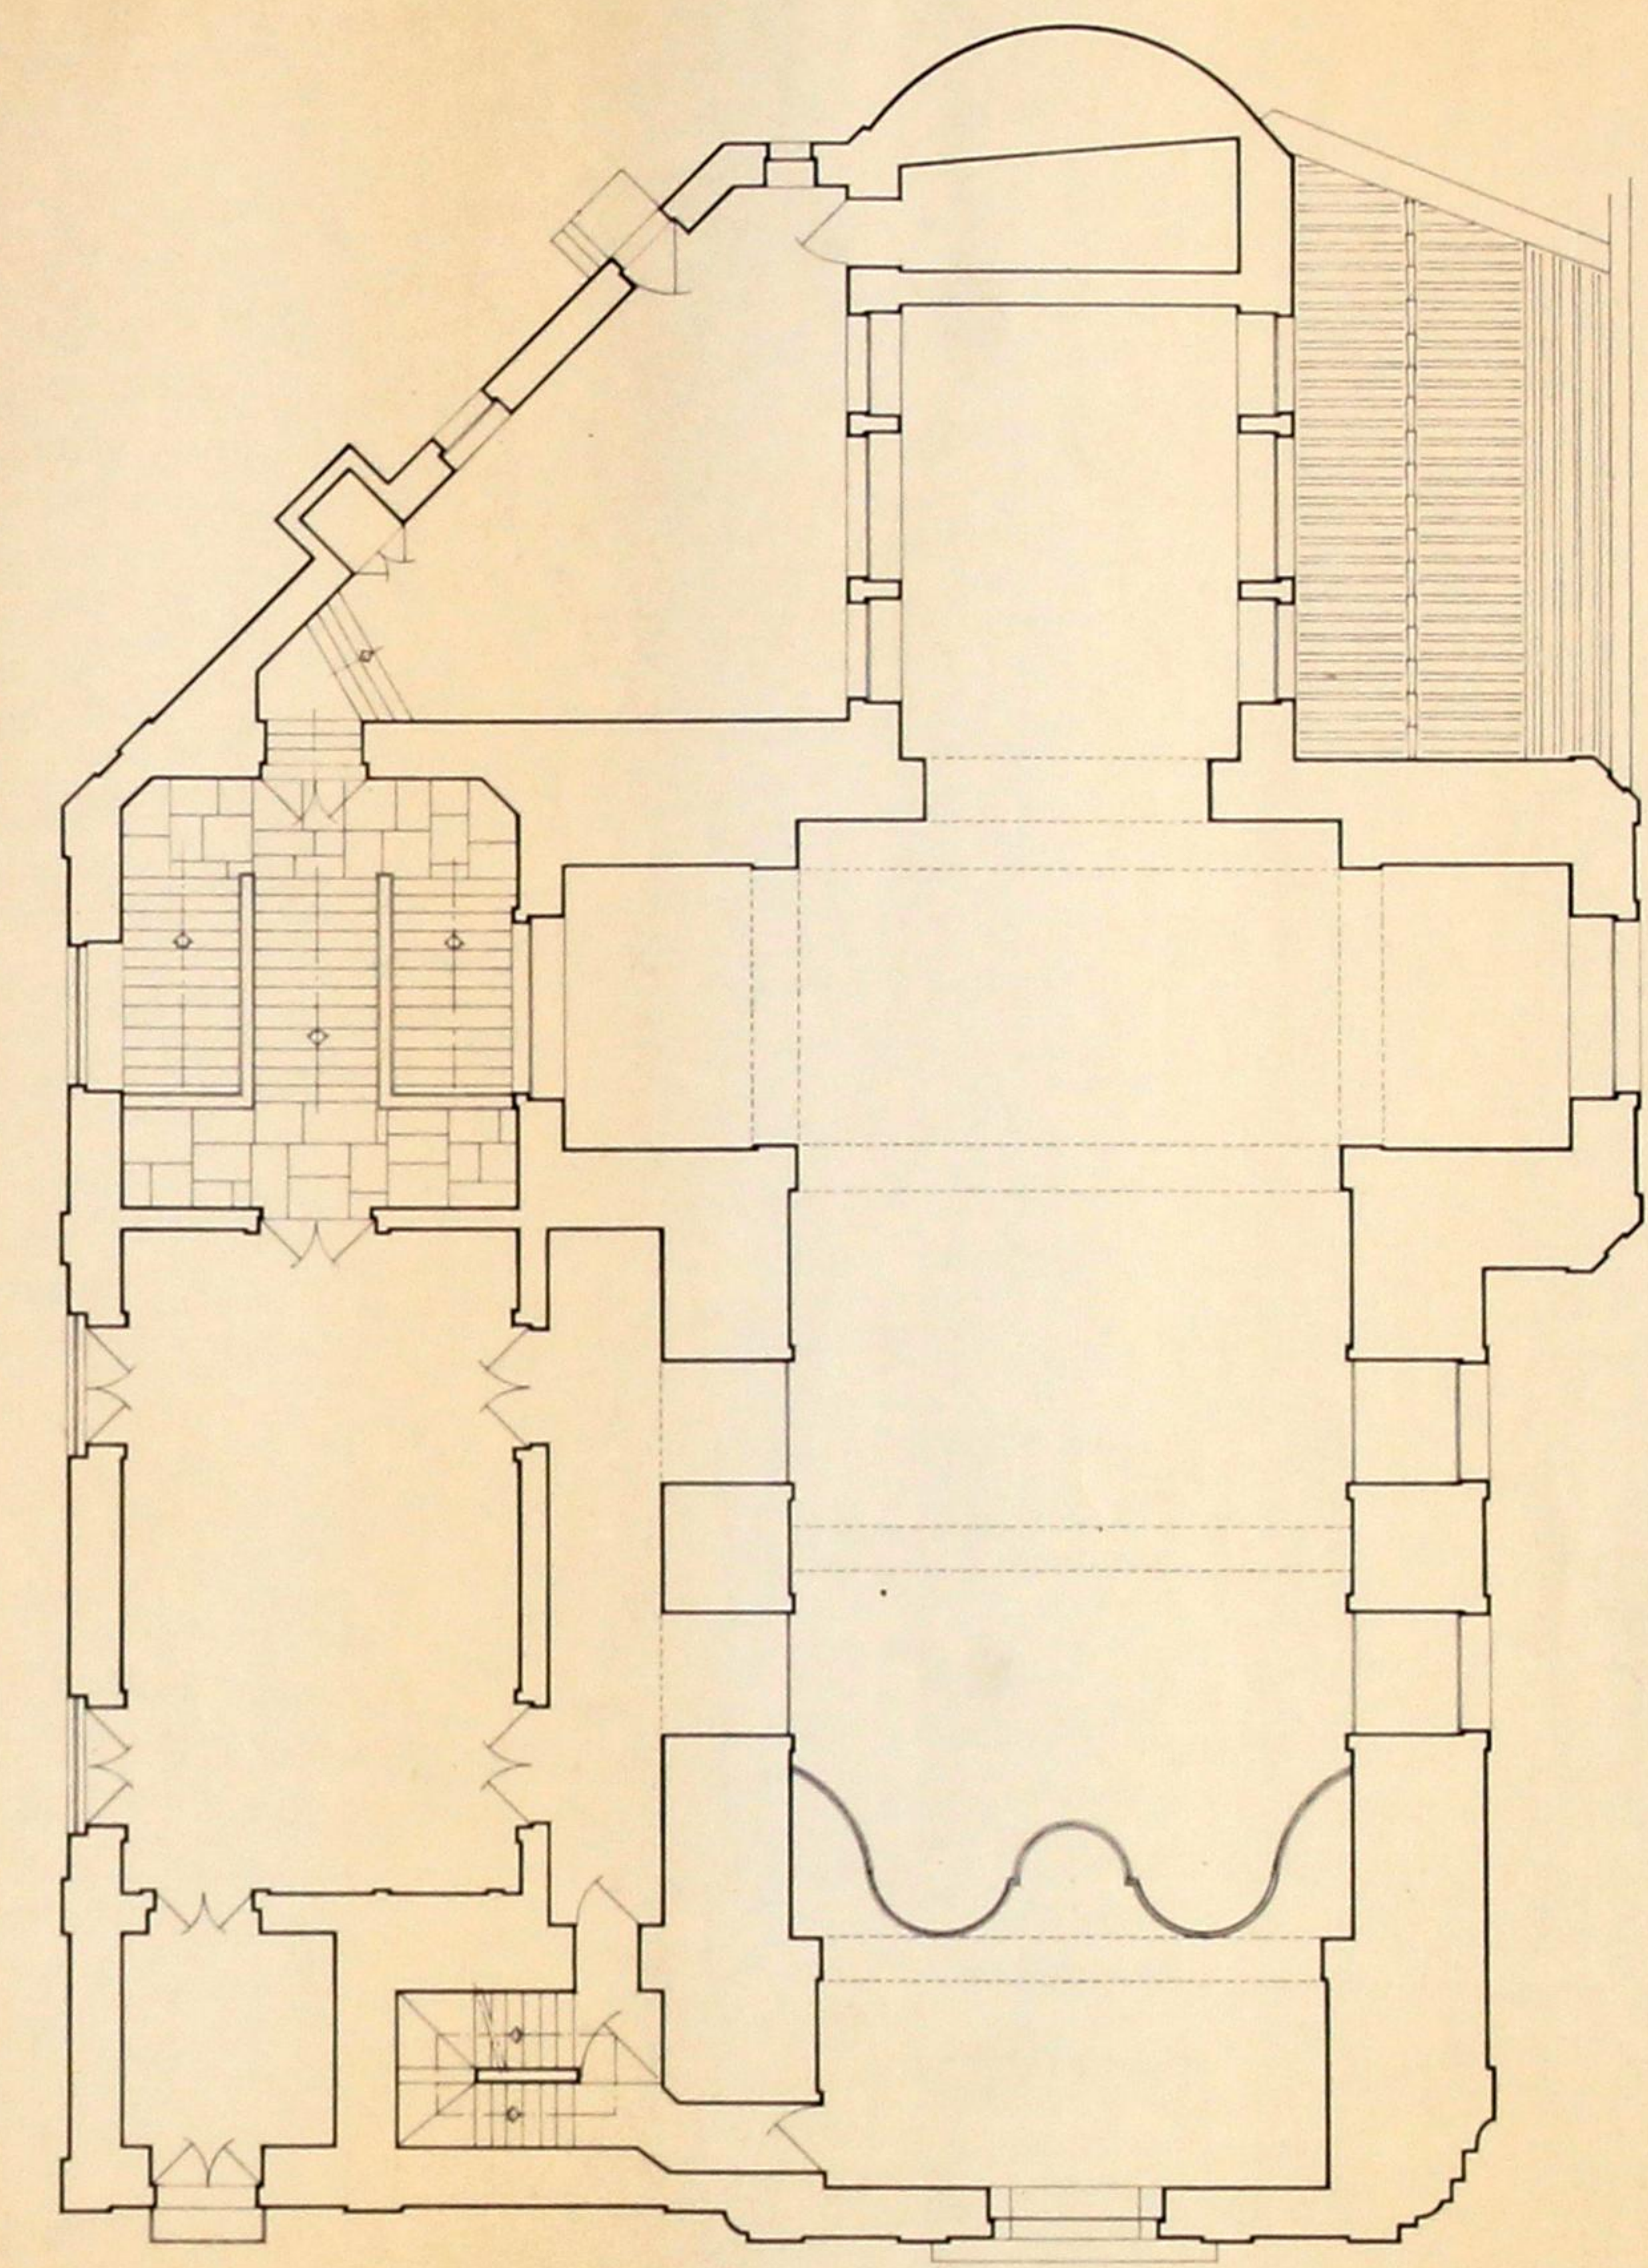


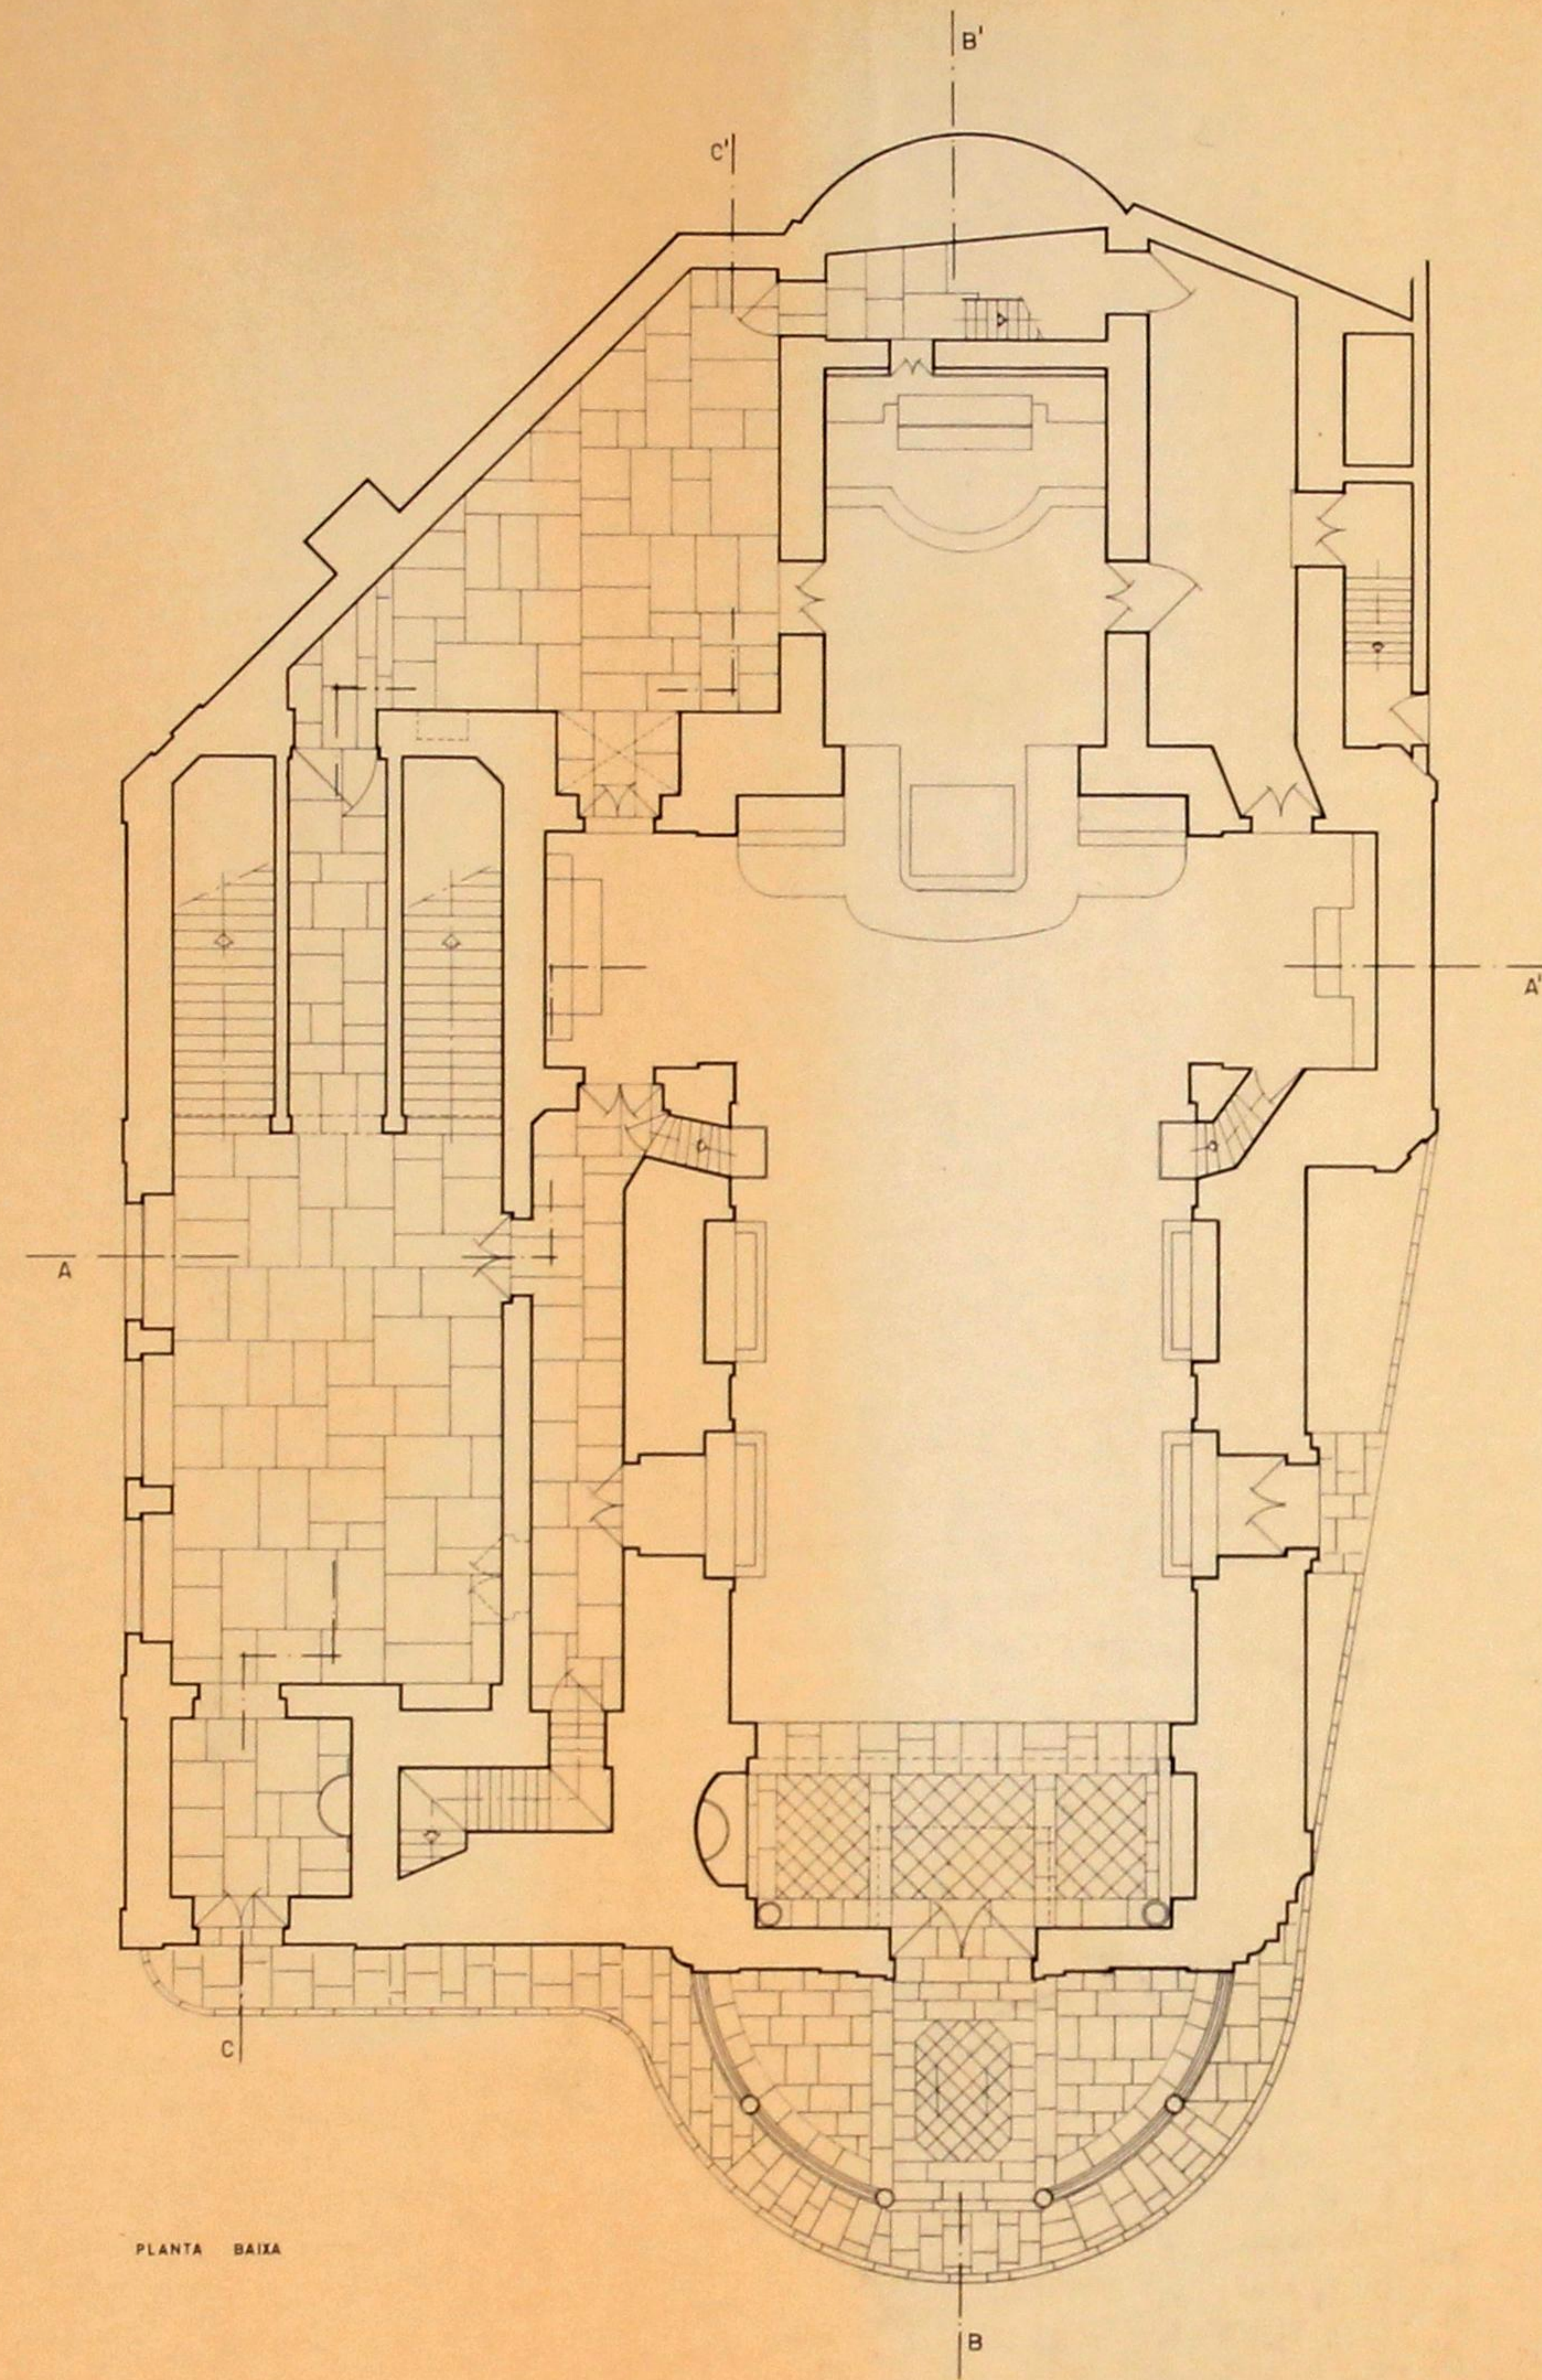

IGREJA DE S. PEDRO DE MIRAGAIA  
— P O R T O —

PLANTAS

DIRECTOR  
*[Signature]*

24 11 70

4

Esc. 1/100

1

